


FINAL SURVEY	DATE
SURVEYED	
PLOTTED	
NOTE BOOK	
AREAS CHECKED	

ORIGINAL SURVEY	DATE
REVISIONS	
PLOTTED	
NOTE BOOK	
AREAS CHECKED	

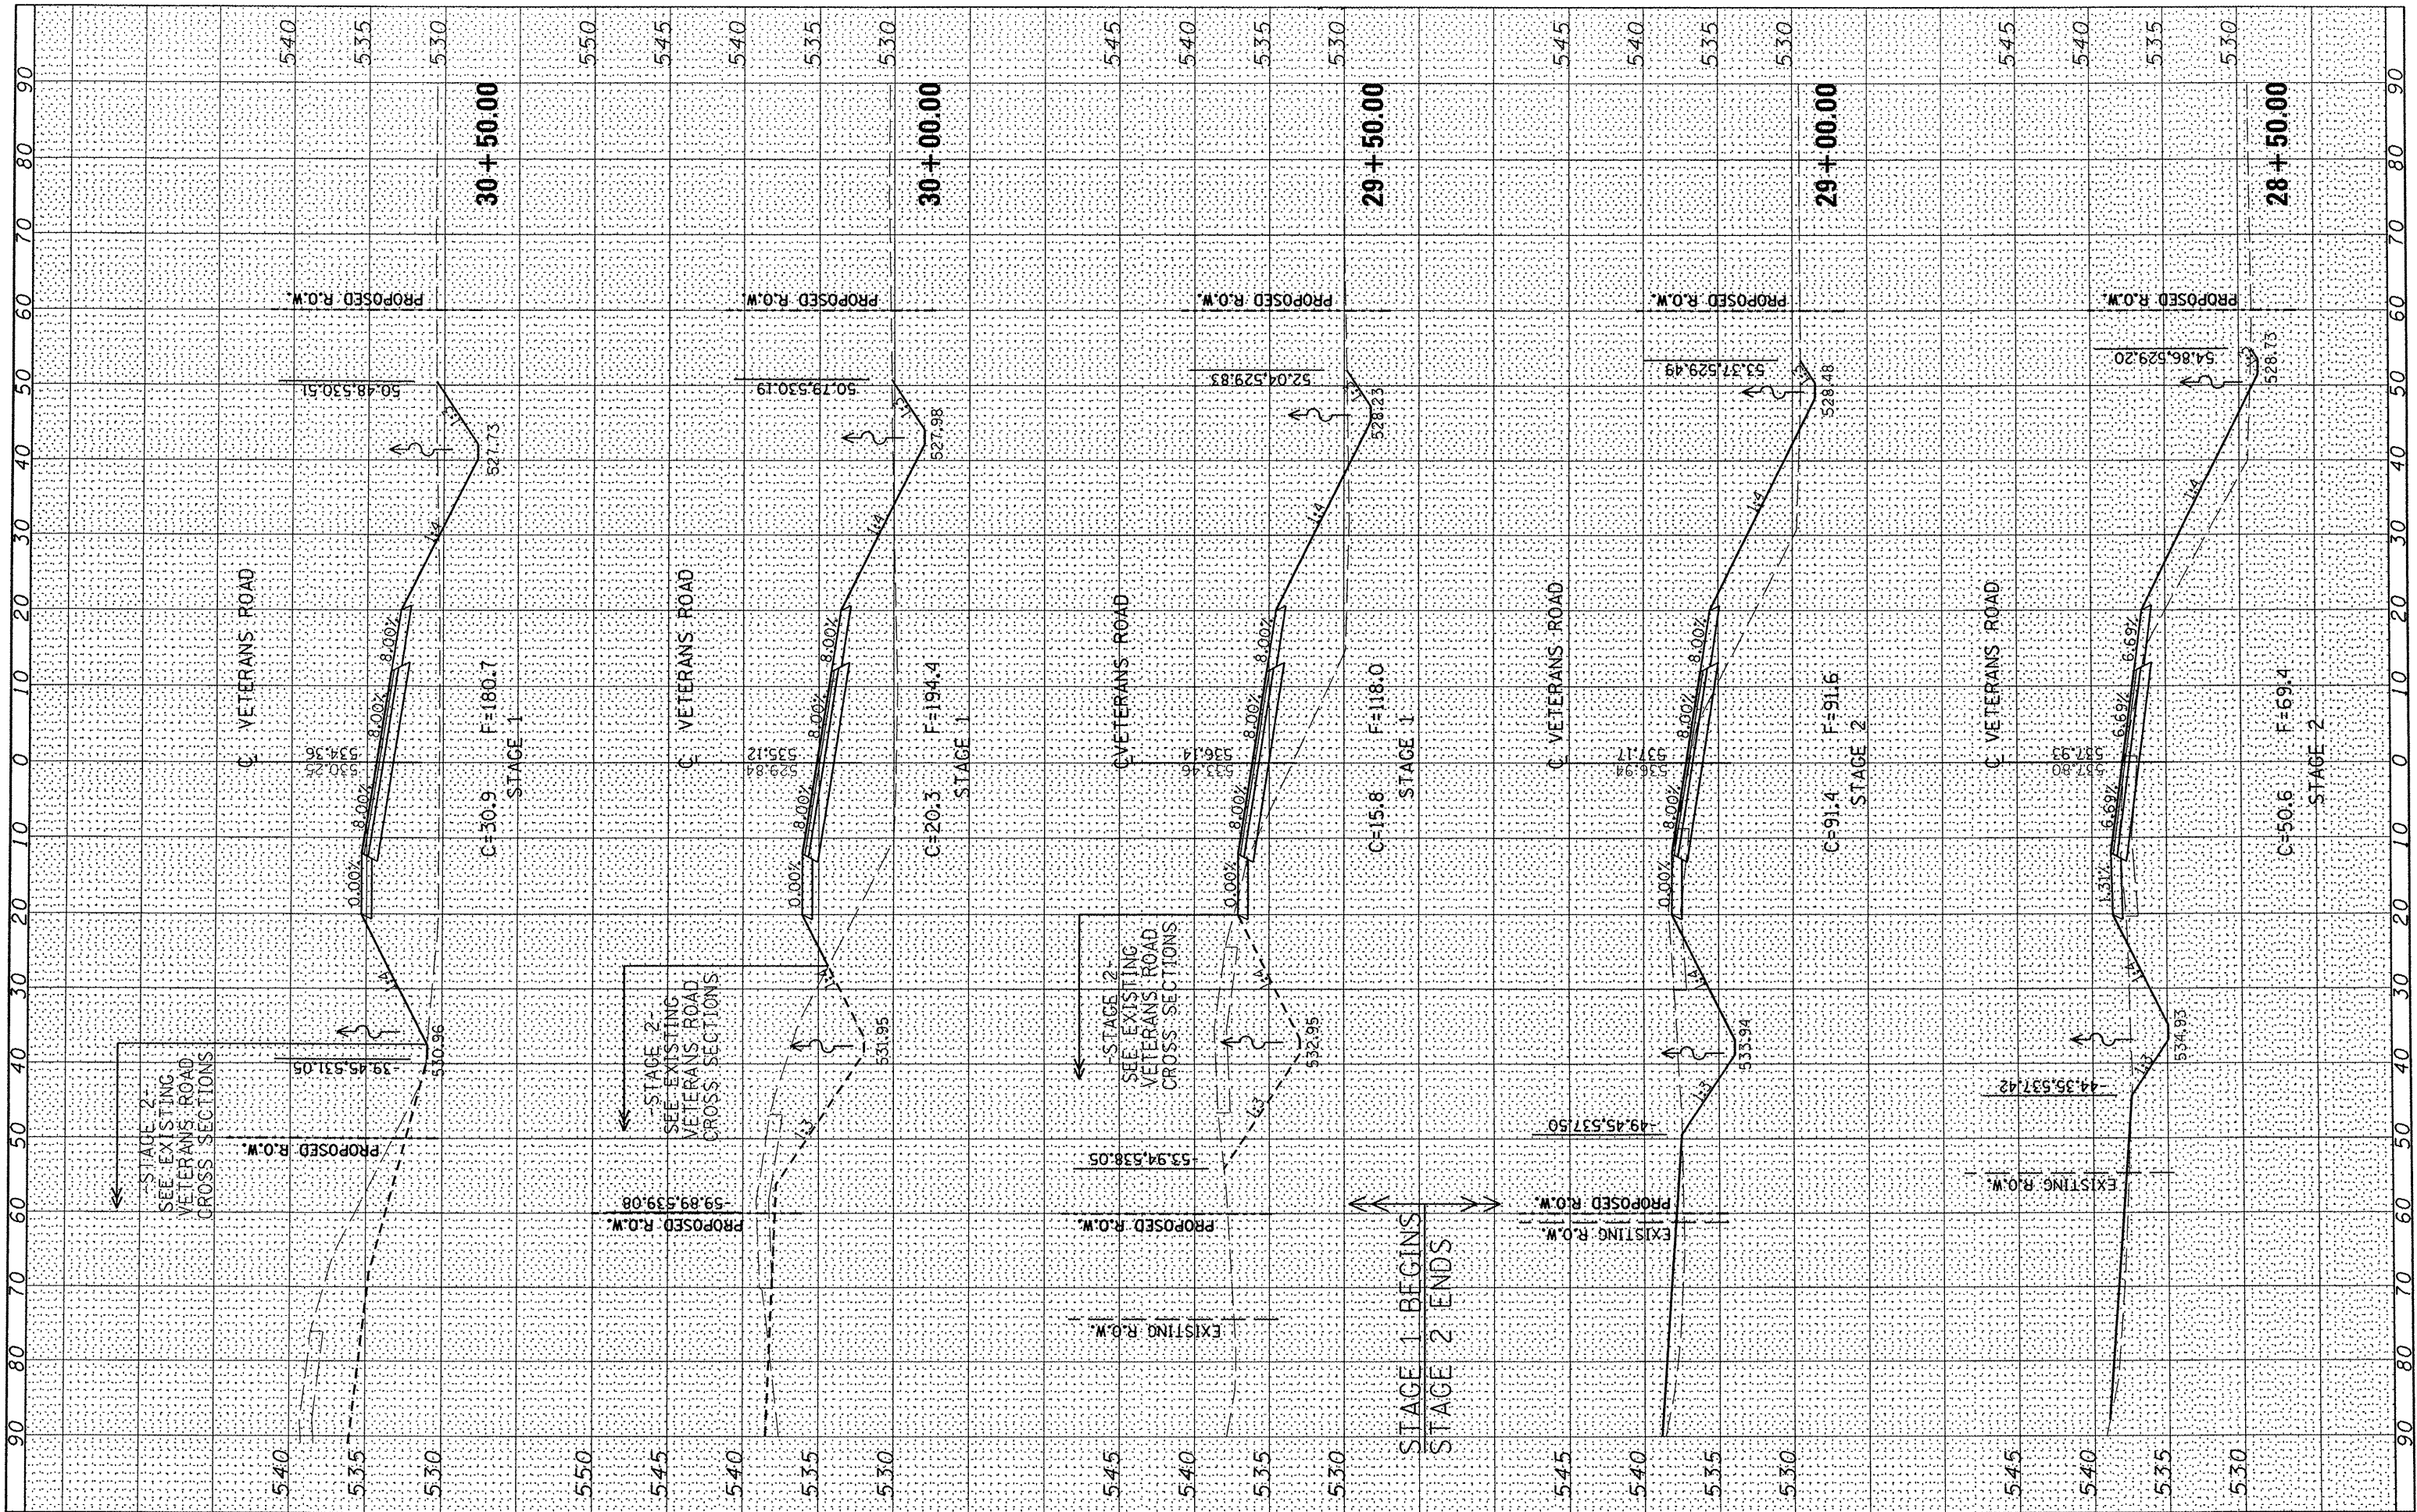

FILE NAME = s:\237\2008\23708010\VeteransRd\bridgePHI\CADD
 USER NAME = jspiller
 CADD Sheets\0408010-sht-xsc.dgn
 PLOT SCALE = 20.0000 / IN.
 PLOT DATE = 8/16/2011

DESIGNED -
 DRAWN -
 CHECKED -
 DATE -

REVISED -
 REVISED -
 REVISED -
 REVISED -

**STATE OF ILLINOIS
 DEPARTMENT OF TRANSPORTATION**

**VETERANS ROAD
 PROPOSED VETERANS ROAD CROSS SECTIONS**
 SCALE: SHEET NO. OF SHEETS STA. 28+50.000 TO STA. 30+50.000

T.R.	SECTION	COUNTY	TOTAL SHEETS	SHEET NO.
156	06-07109-00-BR	TAZEWELL	53	44
CONTRACT NO. 89472				
ILL. INDS. FED. AID. PROJECT				