


FINAL SURVEY	BY	DATE
SURVEYED		
NOTE BOOK		
NO.		
TEMPLATES		
AREAS CHECKED		

ORIGINAL SURVEY	BY	DATE
SURVEYED		
NOTE BOOK		
NO.		
TEMPLATES		
AREAS CHECKED		

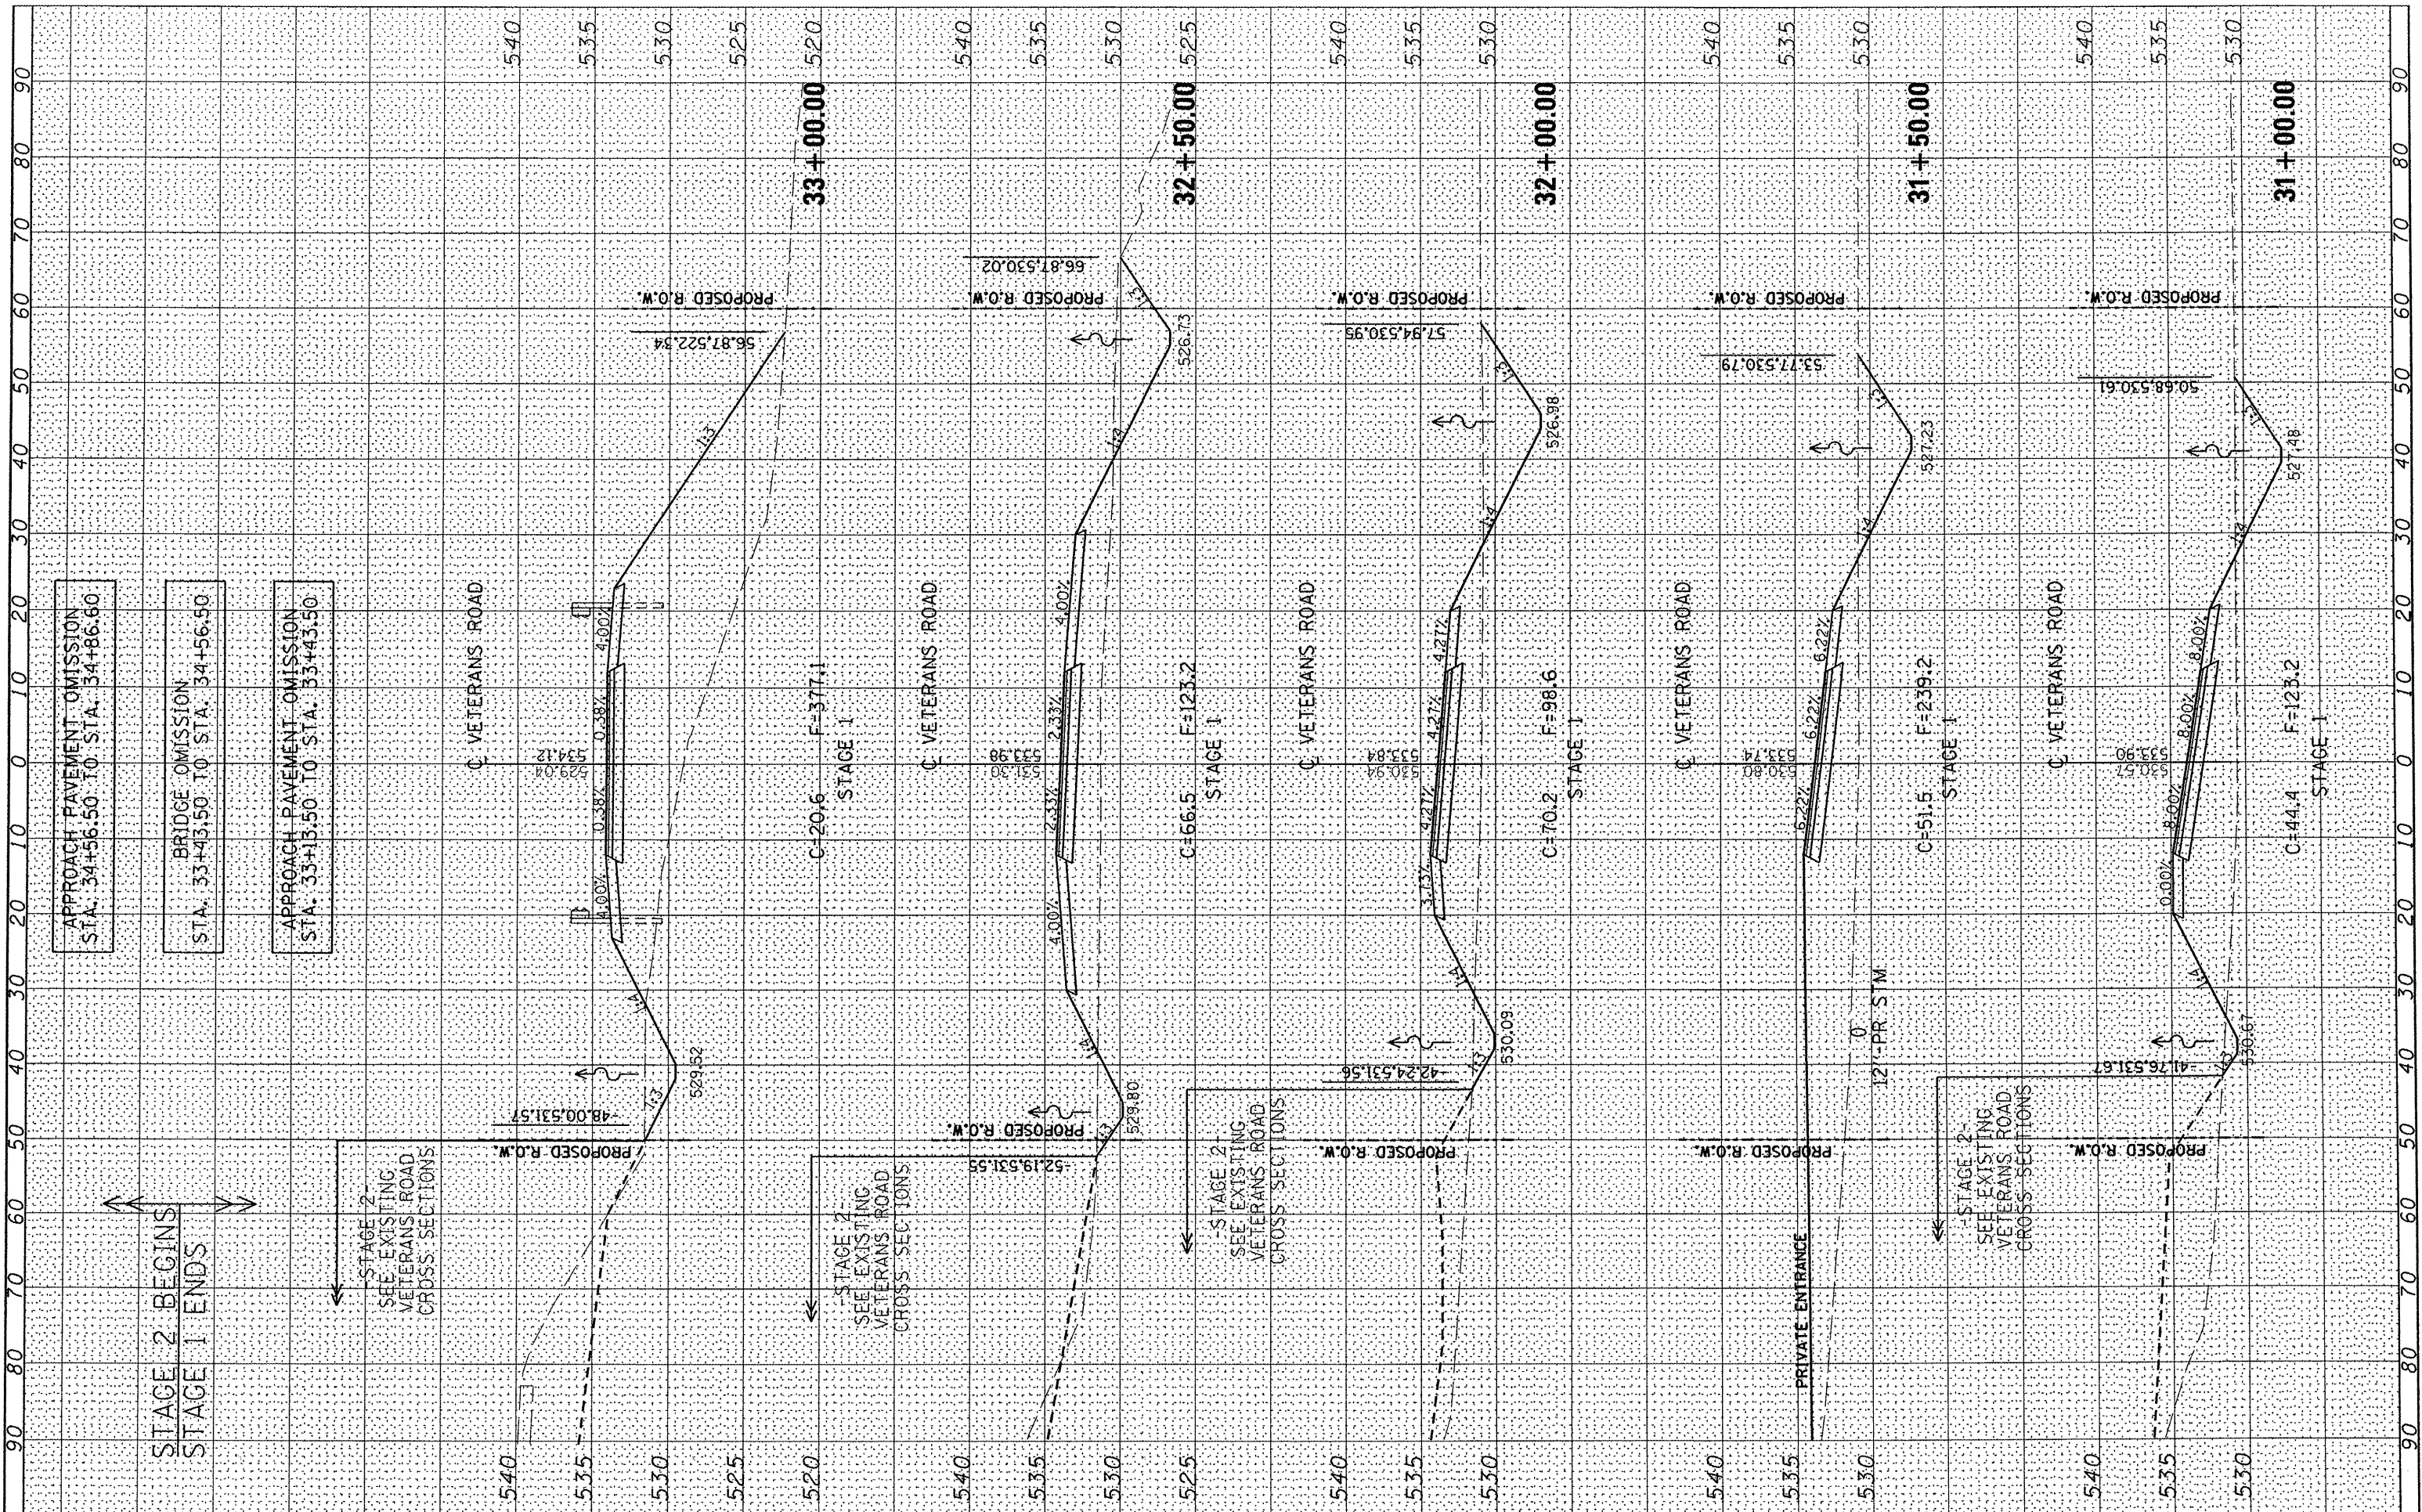

FILE NAME = s:\237\2009\23708010\VeteransRdBrIDGE\PH11\CADD

USER NAME = jdspliller  
 CAAD Sheets\0408010-sht-xsc.dgn  
 PLOT SCALE = 20.0000 / IN.  
 PLOT DATE = 8/16/2011

DESIGNED	-
DRAWN	-
CHECKED	-
DATE	-
REVISED	-
REVISED	-
REVISED	-

**STATE OF ILLINOIS  
 DEPARTMENT OF TRANSPORTATION**

**VETERANS ROAD  
 PROPOSED VETERANS ROAD CROSS SECTIONS**

SCALE: SHEET NO. OF SHEETS STA. 31+00.0000 TO STA. 33+00.0000

T.R.	SECTION	COUNTY	TOTAL SHEETS	SHEET NO.
156	06-07109-00-BR	TAZEWELL	53	45
CONTRACT NO. 89472			ILLINOIS FED. AID. PROJECT	