


FINAL SURVEY NO.	
SURVEYED	
PLOTTED	
TEMPLATE	
AREAS CHECKED	
BY	
DATE	

ORIGINAL SURVEY NO.	
SURVEYED	
PLOTTED	
TEMPLATE	
AREAS CHECKED	
BY	
DATE	

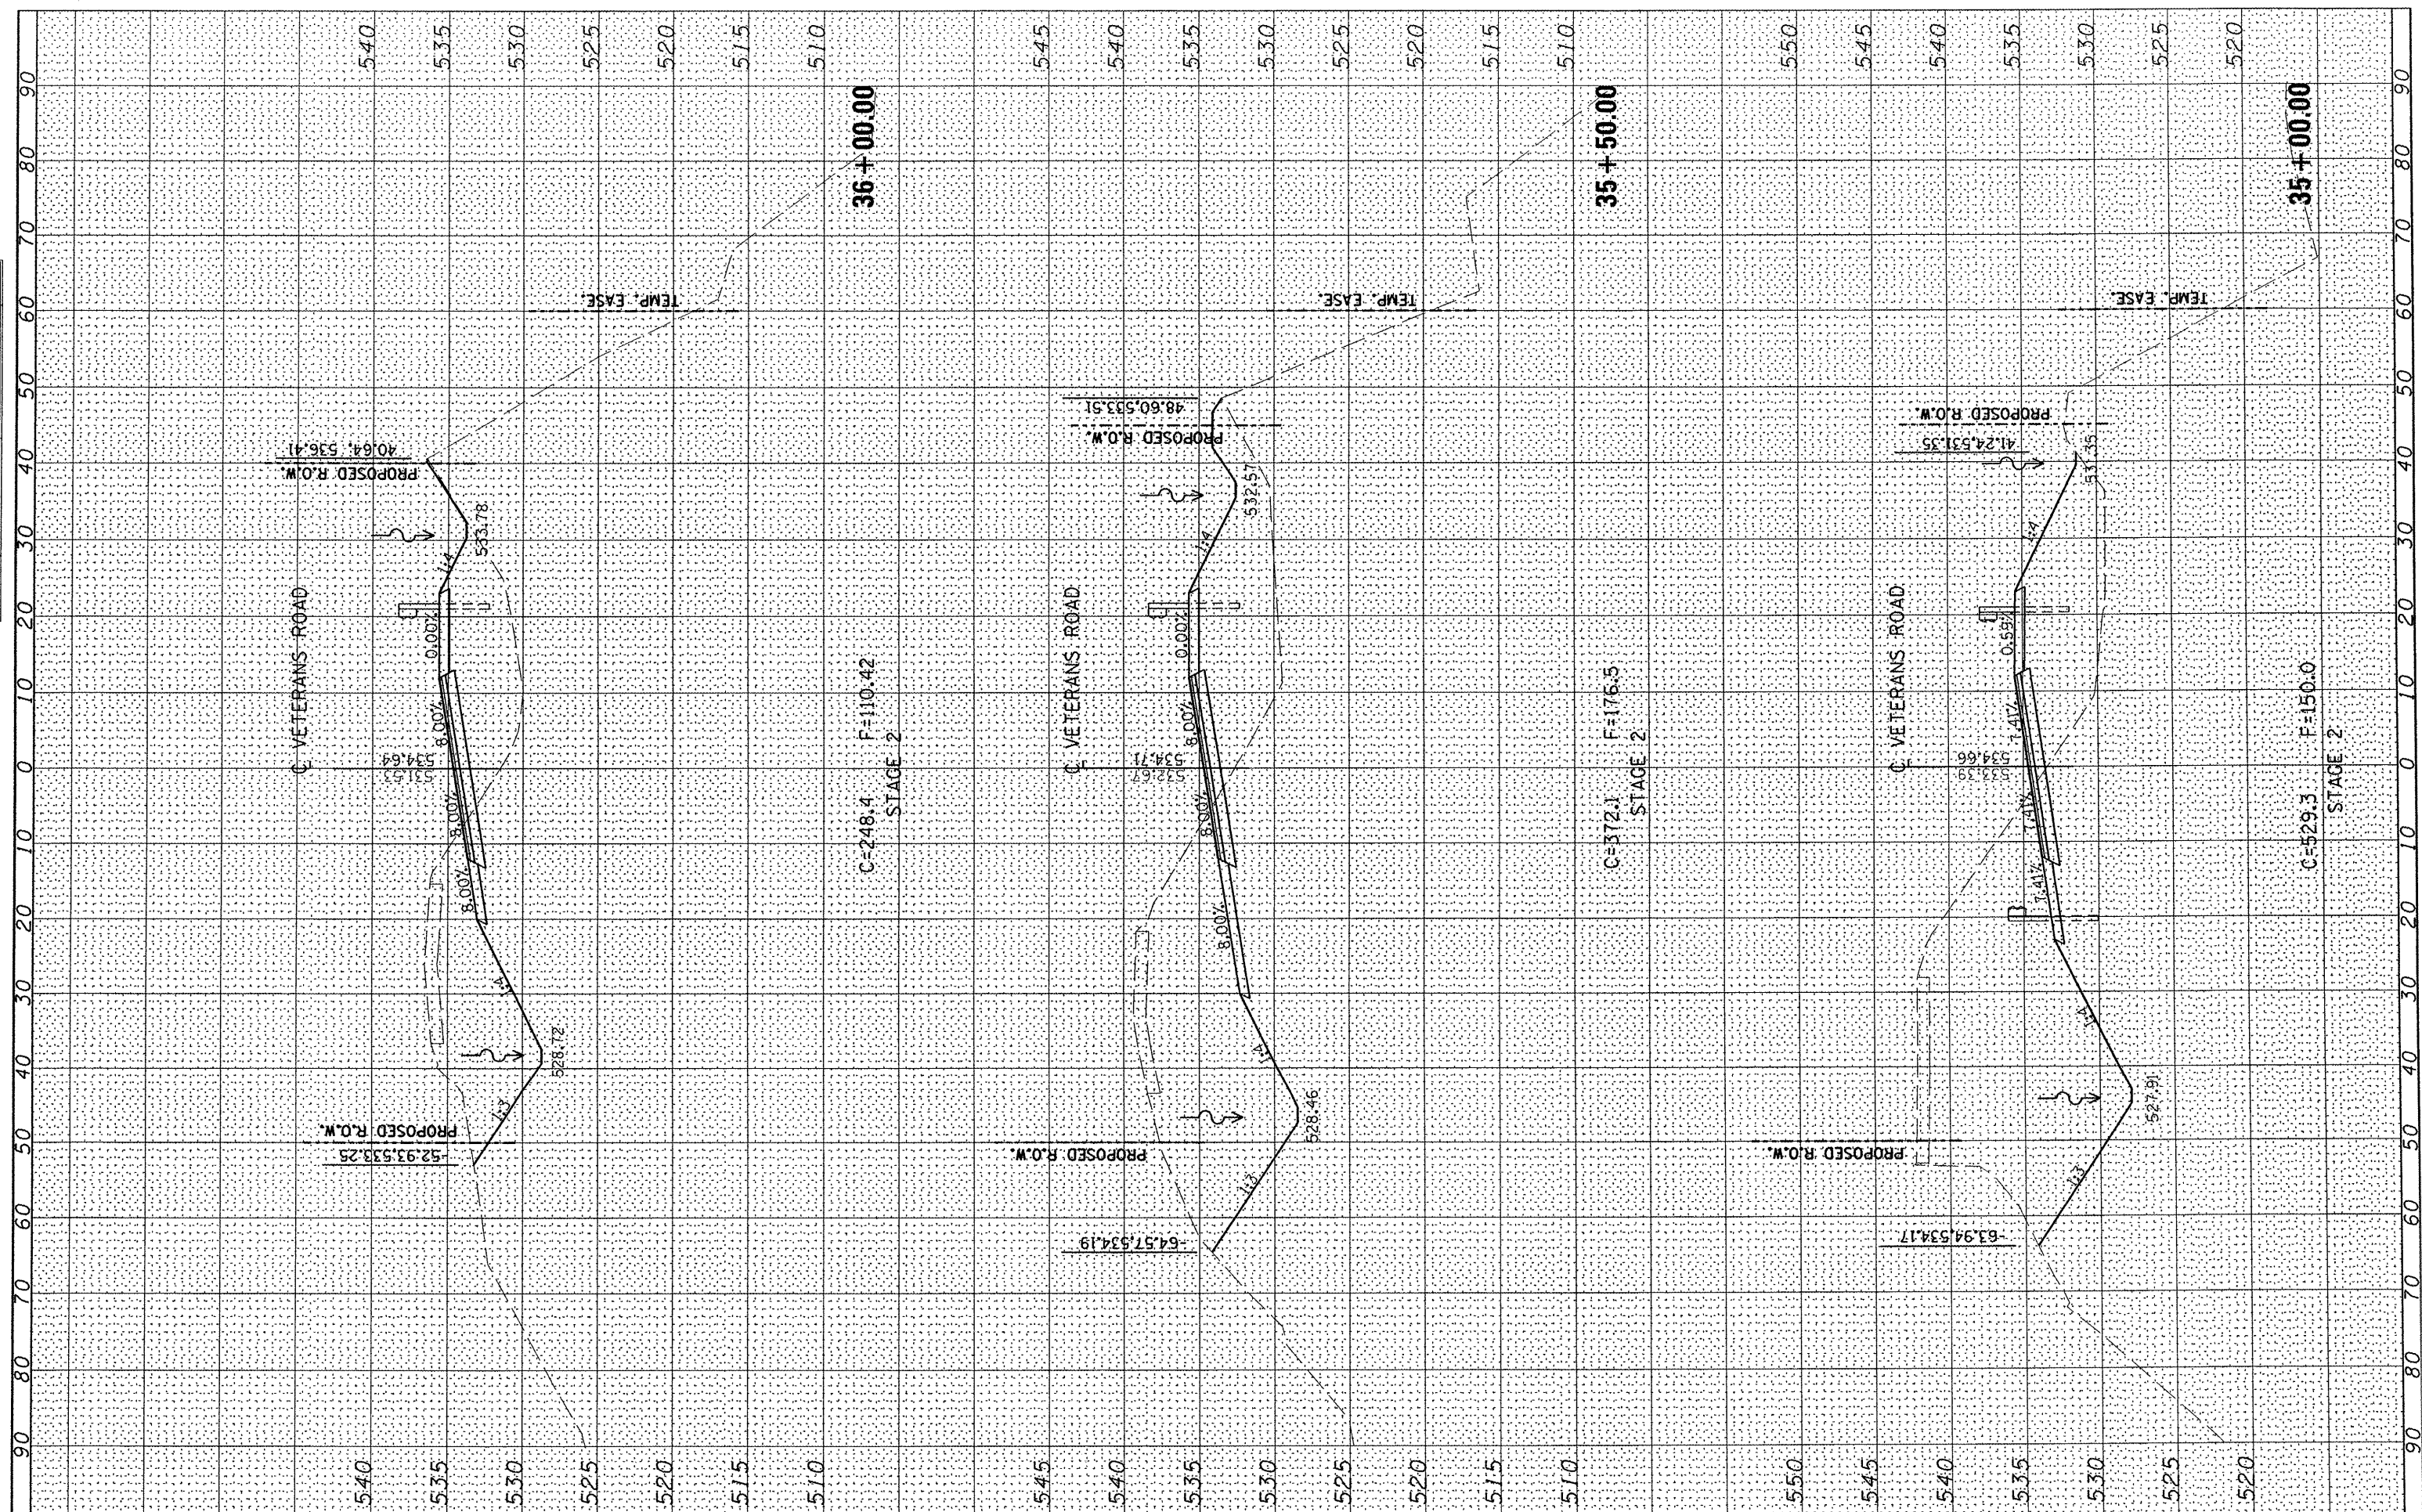

FILE NAME = s:\237\2008\23708010\VeteransRdBr-jdgePh111\CADD

USER NAME = jdspiller
 CADD Sheets\0408010-sht-xsc.dgn
 PLOT SCALE = 28.8000 / IN.
 PLOT DATE = 8/16/2011

DESIGNED -	REVISED -
DRAWN -	REVISED -
CHECKED -	REVISED -
DATE	REVISED

**STATE OF ILLINOIS
 DEPARTMENT OF TRANSPORTATION**

**VETERANS ROAD
 PROPOSED VETERANS ROAD CROSS SECTIONS**

SCALE: SHEET NO. OF SHEETS STA. 35+00.0000 TO STA. 36+00.0000

T.R.	SECTION	COUNTY	TOTAL SHEETS	SHEET NO.
156	06-07109-00-BR	TAZEWELL	53	46
CONTRACT NO. 89472				
ILLINOIS FED. AID PROJECT				