


FINAL SURVEY	DATE
SURVEYED	BY
PLOTTED	
NOTE BOOK	
AREAS CHECKED	
NO.	

ORIGINAL SURVEY	DATE
SURVEYED	BY
PLOTTED	
NOTE BOOK	
AREAS CHECKED	
NO.	

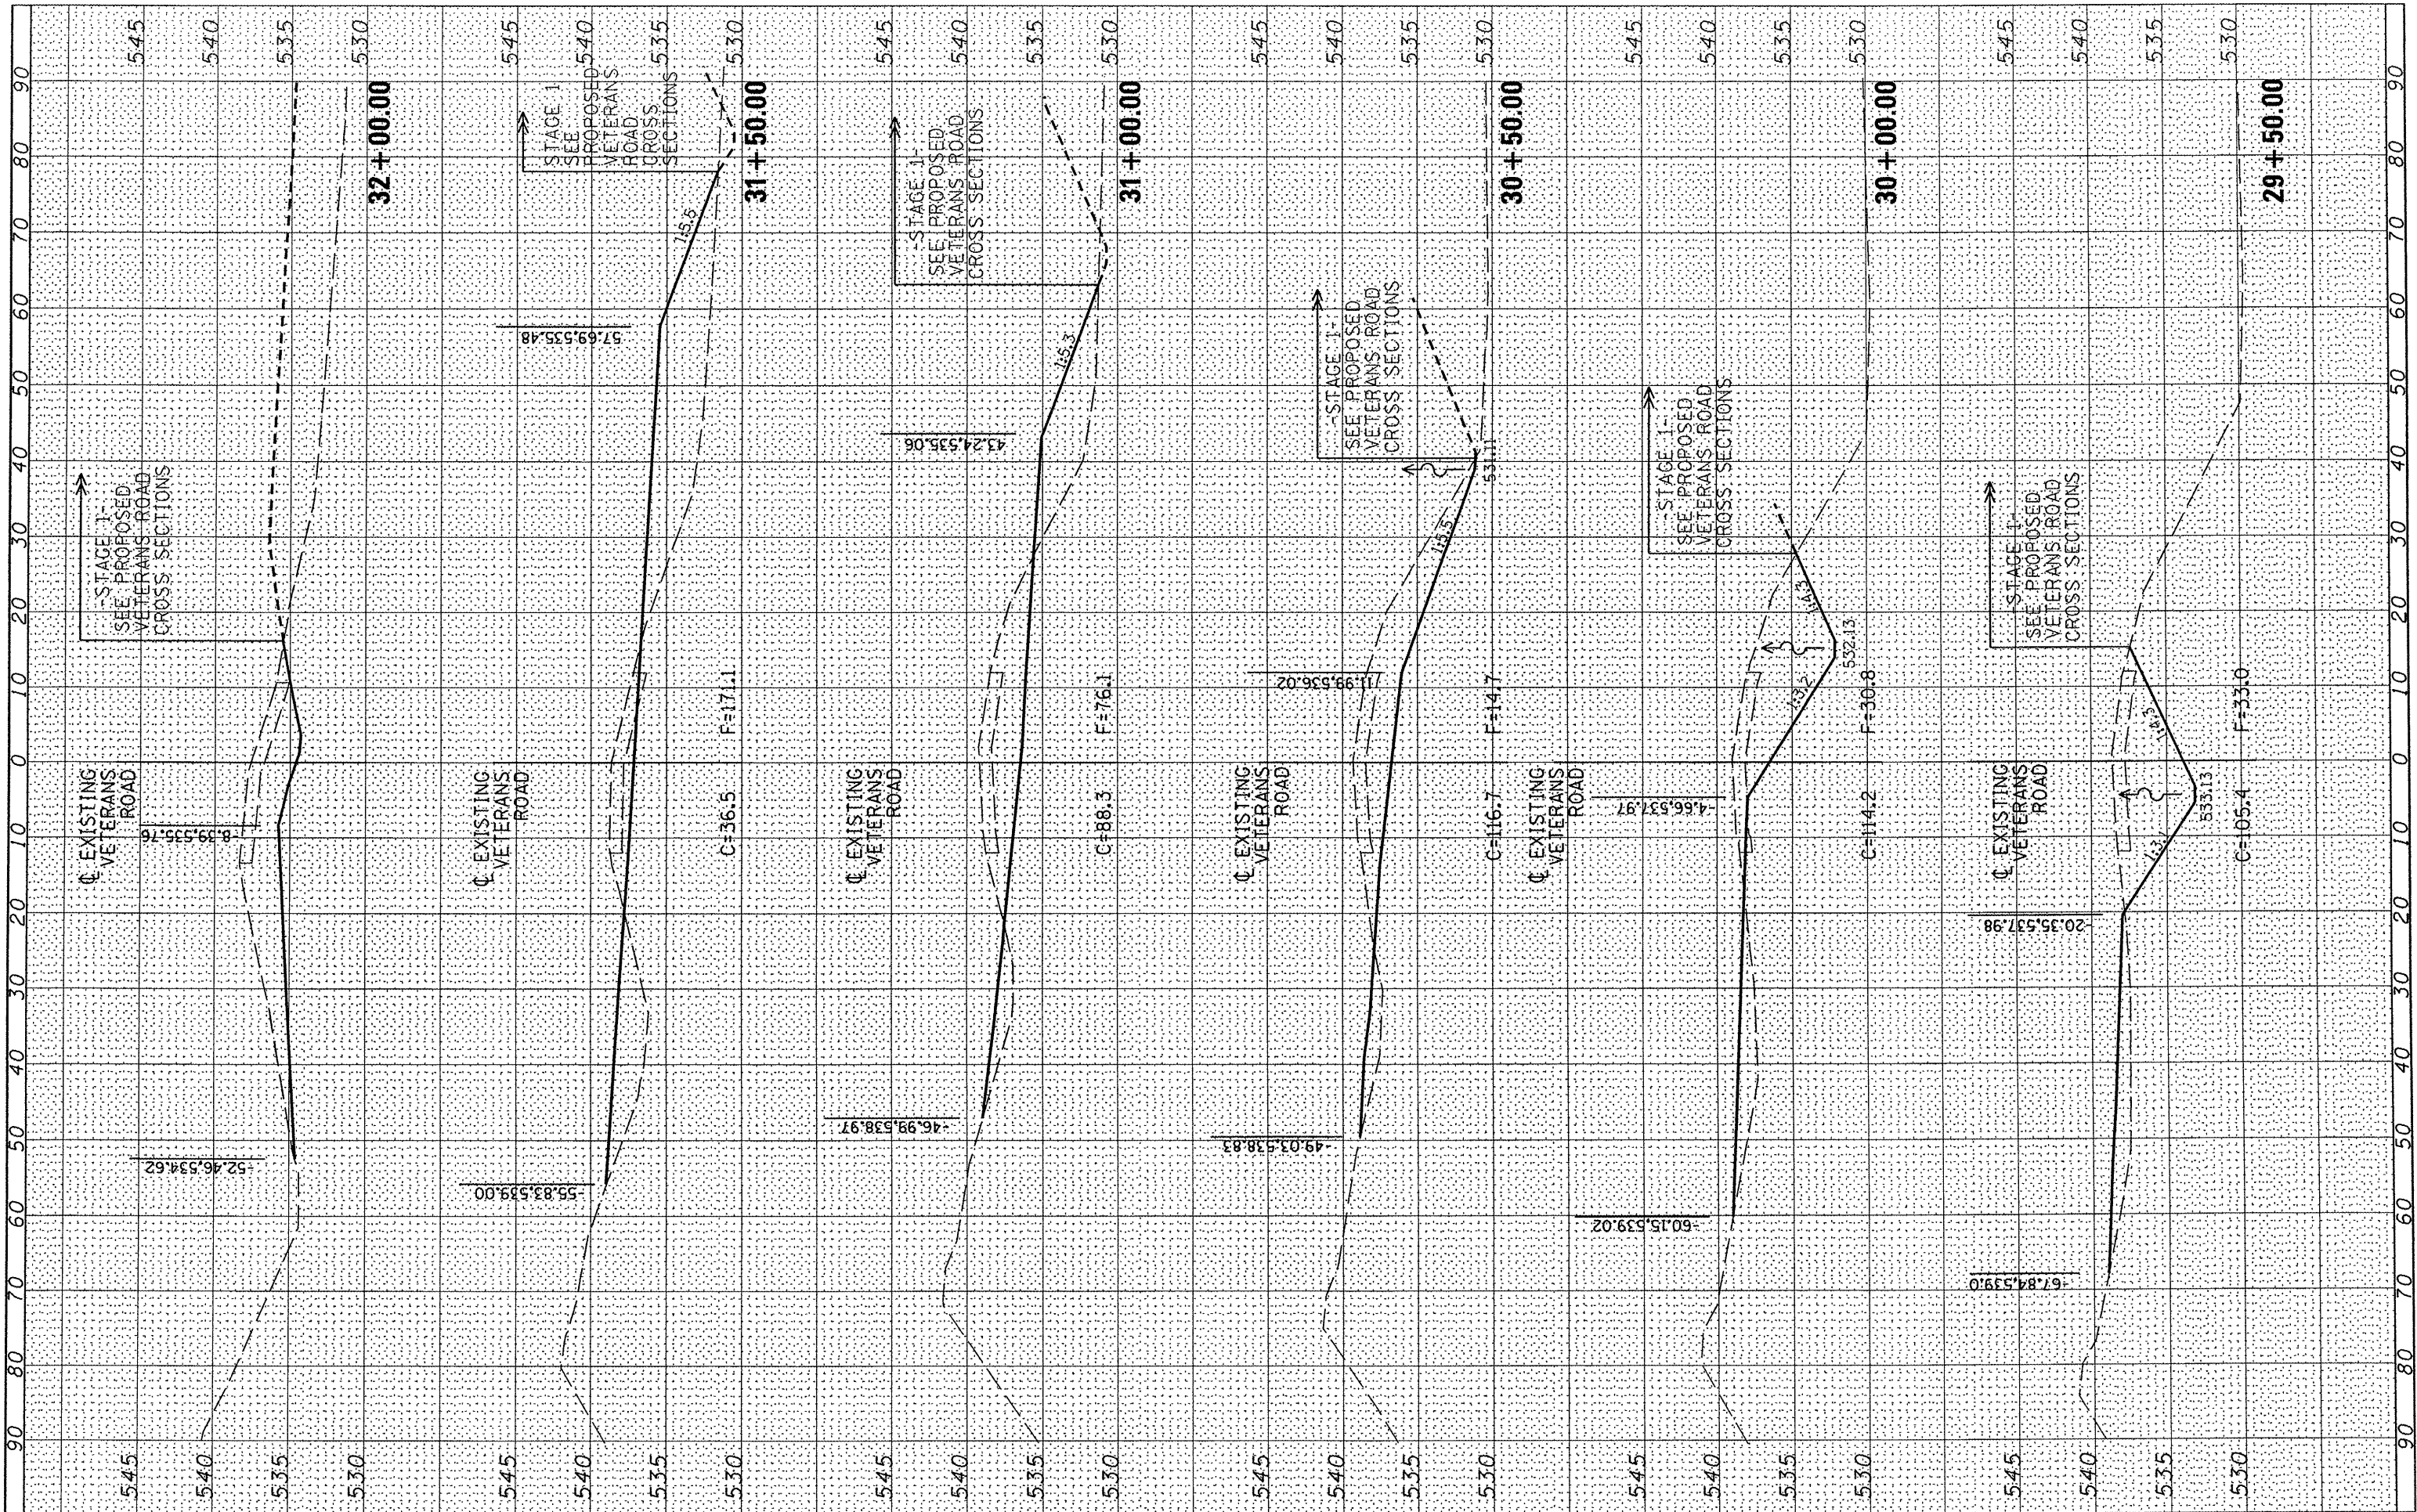

FILE NAME = s:\237\2009\23708010\VeteransRdBridgePHID\CADD
 USER NAME = jdspriller
 CADD Sheets\0408010-shr-xstg2.dgn
 PLOT SCALE = 20.0000' / IN.
 PLDT DATE = 8/16/2011

DESIGNED -
 DRAWN -
 CHECKED -
 DATE

REVISED -
 REVISED -
 REVISED -
 REVISED -

**STATE OF ILLINOIS
 DEPARTMENT OF TRANSPORTATION**

**VETERANS ROAD
 EXISTING VETERANS ROAD CROSS SECTIONS**

SCALE: SHEET NO. OF SHEETS STA. 29+50.0000 TO STA. 32+00.0000

T.R.	SECTION	COUNTY	TOTAL SHEETS	SHEET NO.
156	06-07109-00-BR	TAZEWELL	53	49
CONTRACT NO. 89472			ILLINOIS FED. AID PROJECT	