


FINAL SURVEY	SURVEYED	BY	DATE
NOTE BOOK NO.	PLOTTED		
	TEMPLATE		
	AREAS CHECKED		

ORIGINAL SURVEY	SURVEYED	BY	DATE
NOTE BOOK NO.	PLOTTED		
	TEMPLATE		
	AREAS CHECKED		

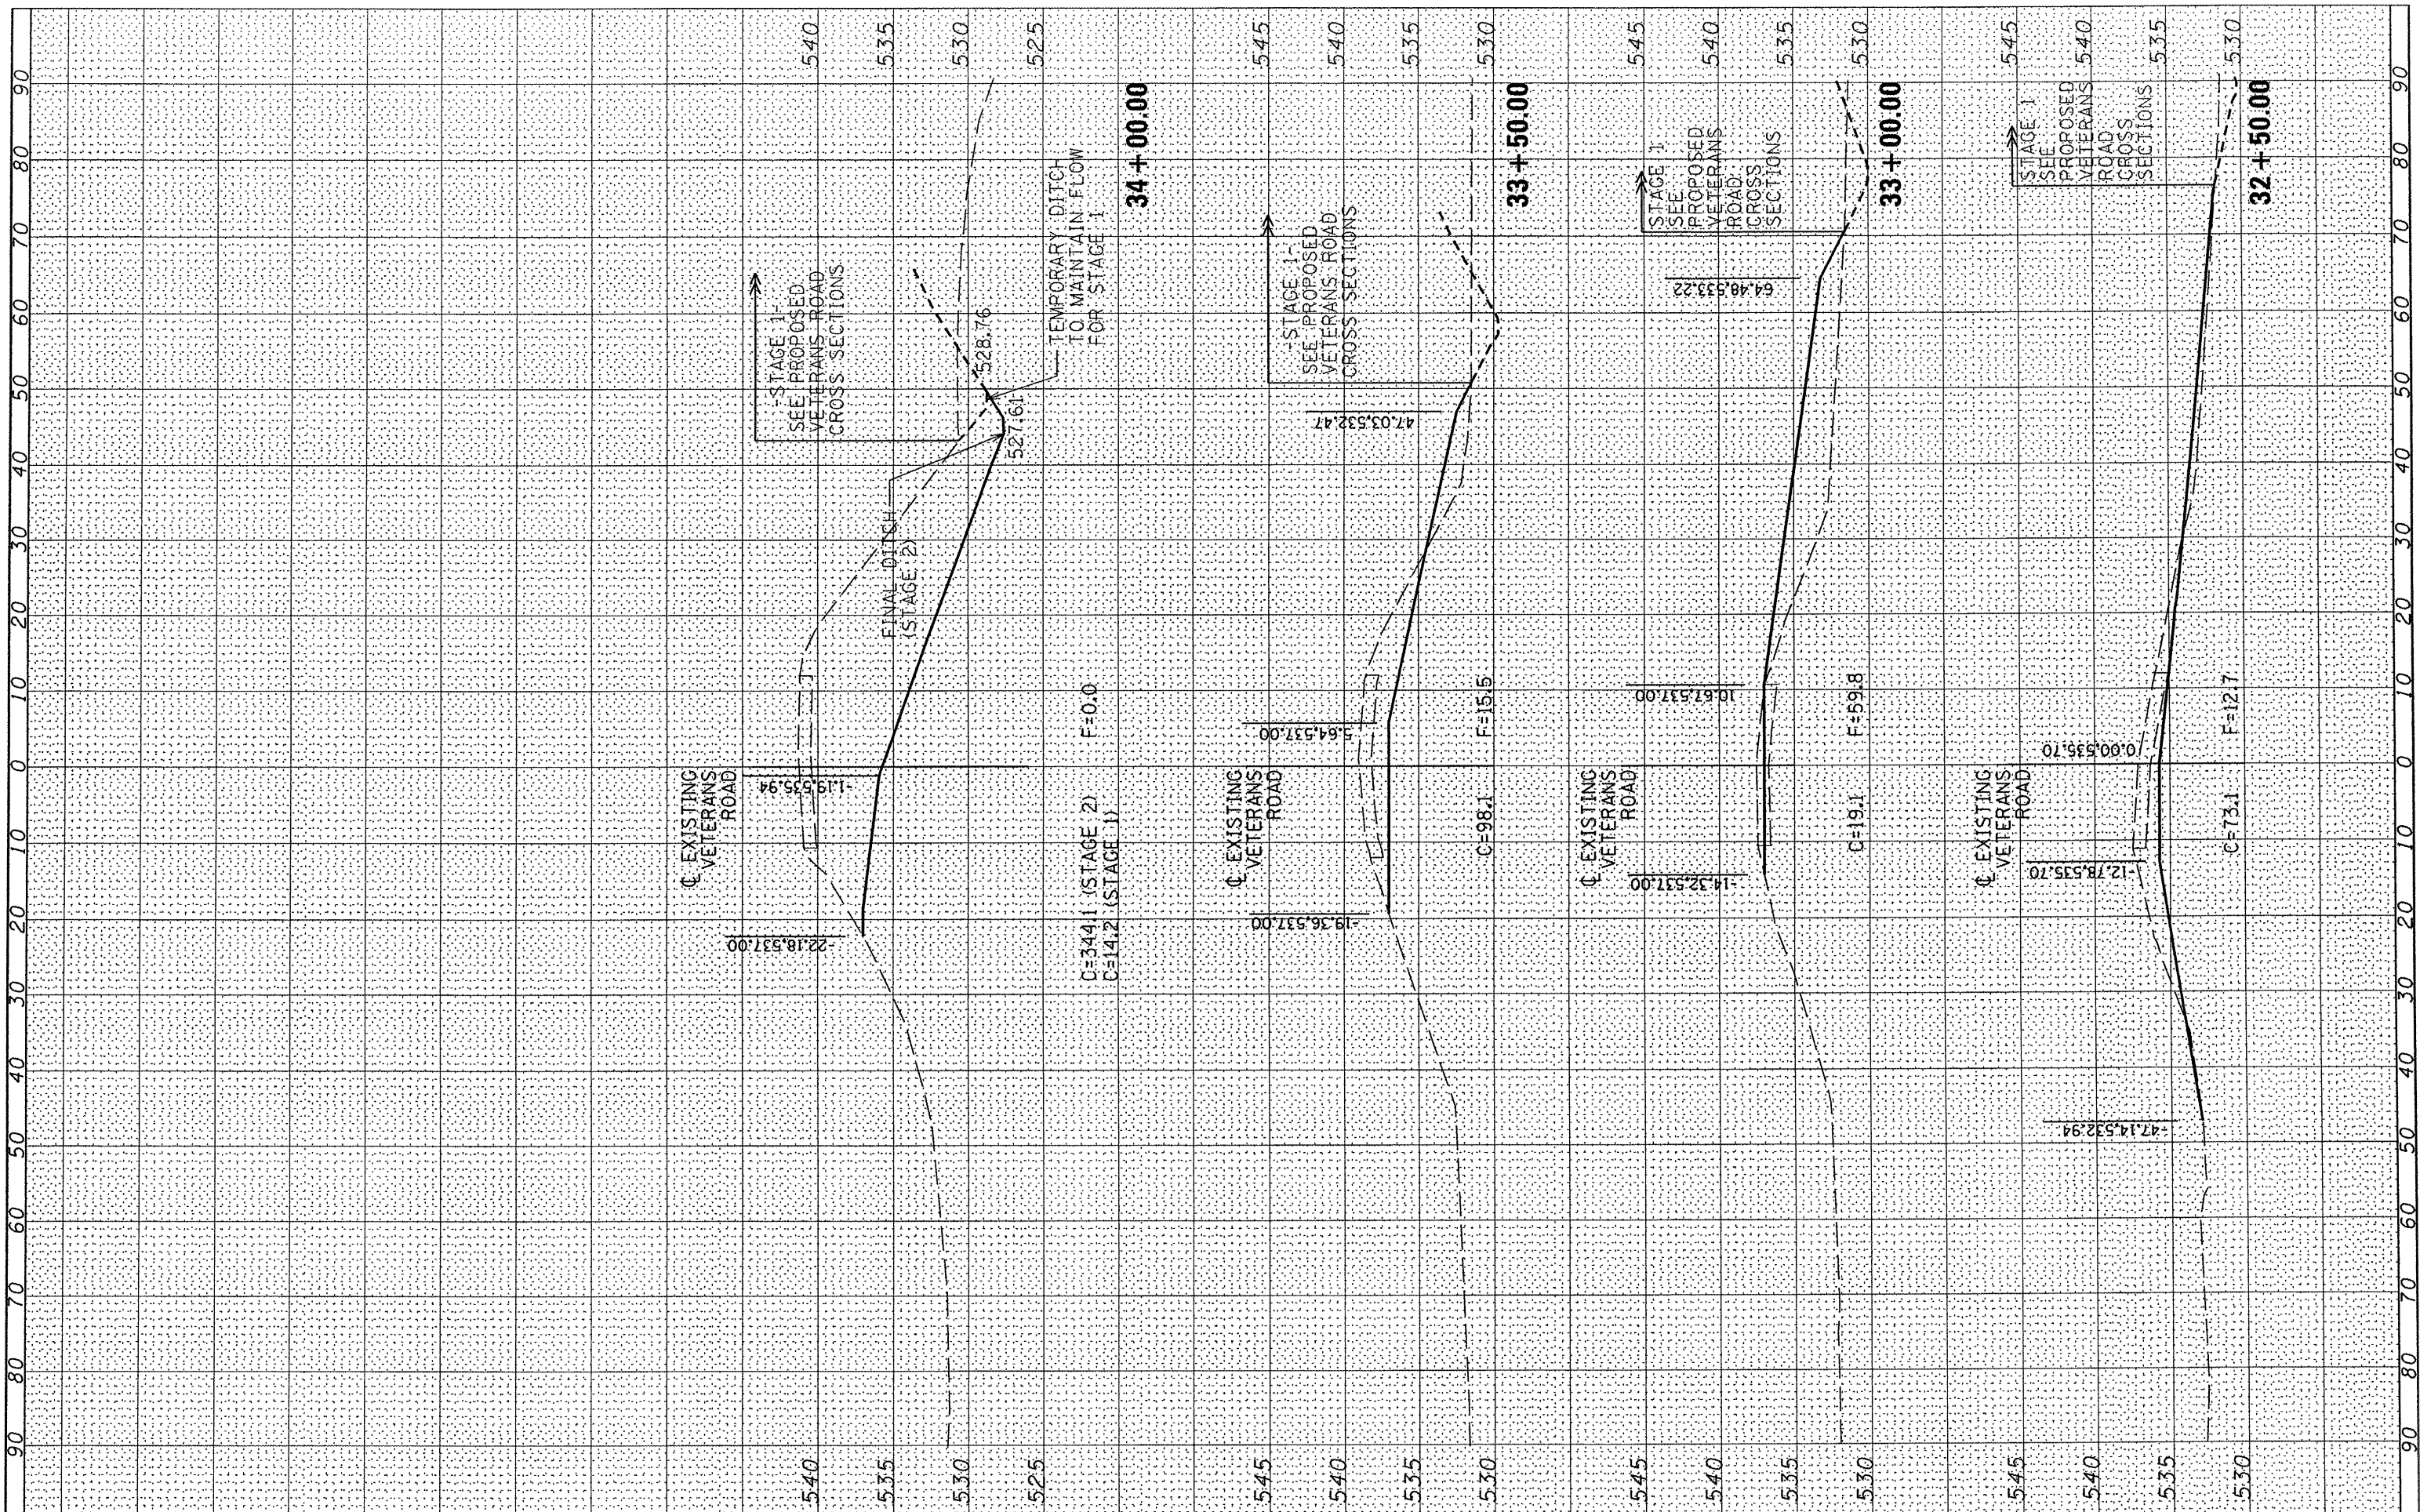

FILE NAME: s:\237\2008\23708010\VeteransRdBridgePH11\CADD

USER NAME: jdspller
 CADD Sheets\408010-shr-xscstg2.dgn
 PLOT SCALE = 20.0000' / IN.
 PLOT DATE = 8/16/2011

DESIGNED -
 DRAWN -
 CHECKED -
 DATE

REVISED -
 REVISED -
 REVISED -
 REVISED

**STATE OF ILLINOIS
 DEPARTMENT OF TRANSPORTATION**

**VETERANS ROAD
 EXISTING VETERANS ROAD CROSS SECTIONS**

SCALE: SHEET NO. OF SHEETS STA. 32+50.0000 TO STA. 34+00.0000

T.R.	SECTION	COUNTY	TOTAL SHEETS	SHEET NO.
156	09-07109-00-BR		53	50
CONTRACT NO. 89472			ILLINOIS FED. AID. PROJECT - 2008-2011	