


FINAL SURVEY	SURVEYED	BY	DATE
NOTE BOOK	PLOTTED		
AREAS CHECKED	TEMPLATE		
NO.			

ORIGINAL SURVEY	SURVEYED	BY	DATE
NOTE BOOK	PLOTTED		
AREAS CHECKED	TEMPLATE		
NO.			

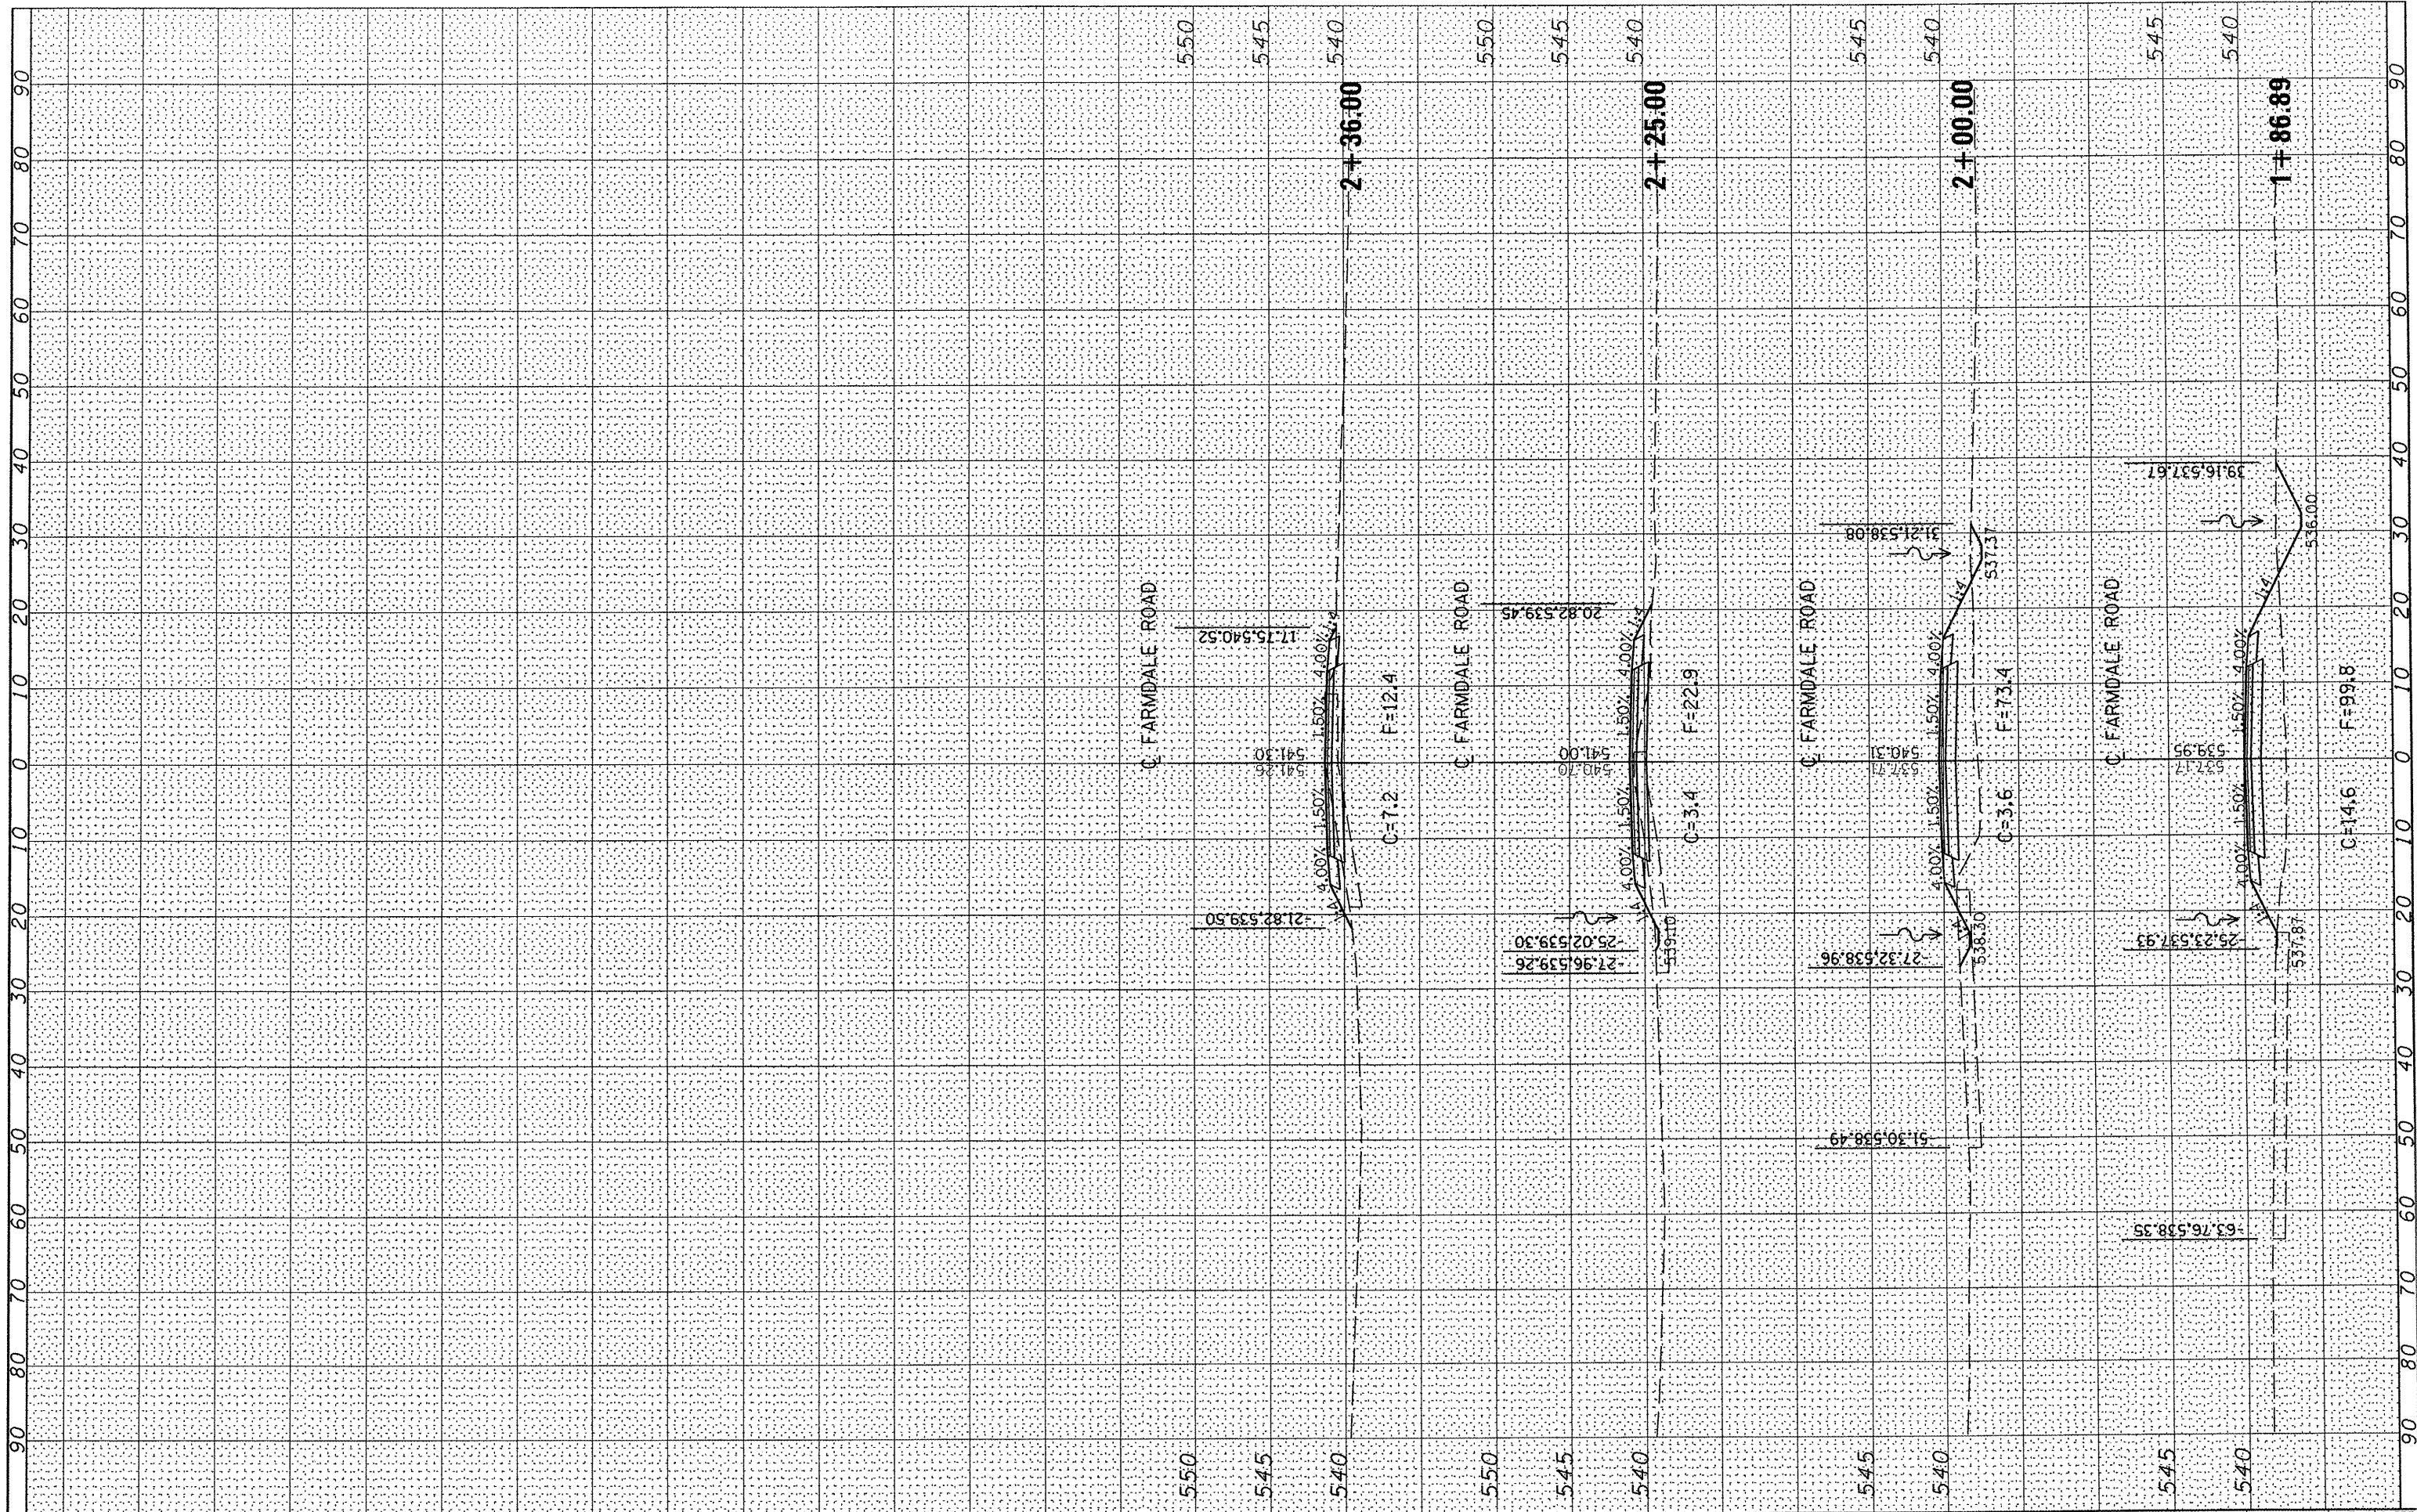

FILE NAME = s:\237\2008\23708010(VeteransRdBridgePH1)\CADD

USER NAME = jdspiller  
 CADD Sheets\D408010-sht\xcsfarmdale.dgn  
 PLOT SCALE = 20.0000' / IN.  
 PLOT DATE = 8/16/2011

DESIGNED	-
DRAWN	-
CHECKED	-
DATE	-

STATE OF ILLINOIS  
 DEPARTMENT OF TRANSPORTATION

FARMDALE ROAD  
 CROSS SECTIONS

SCALE: SHEET NO. OF SHEETS STA. 1+86.8907 TO STA. 2+35.9987

T.R.	SECTION	COUNTY	TOTAL SHEETS	SHEET NO.
156	06-07109-00-BR	TAZEWELL	53	51
CONTRACT NO. 89472			ILLINOIS FED. AID PROJECT	