


FINAL SURVEY	SURVEYED	DATE
NOTE BOOK	PLOTTED	
NO.	AREAS	
	CHECKED	

ORIGINAL SURVEY	SURVEYED	DATE
NOTE BOOK	PLOTTED	
NO.	AREAS	
	CHECKED	

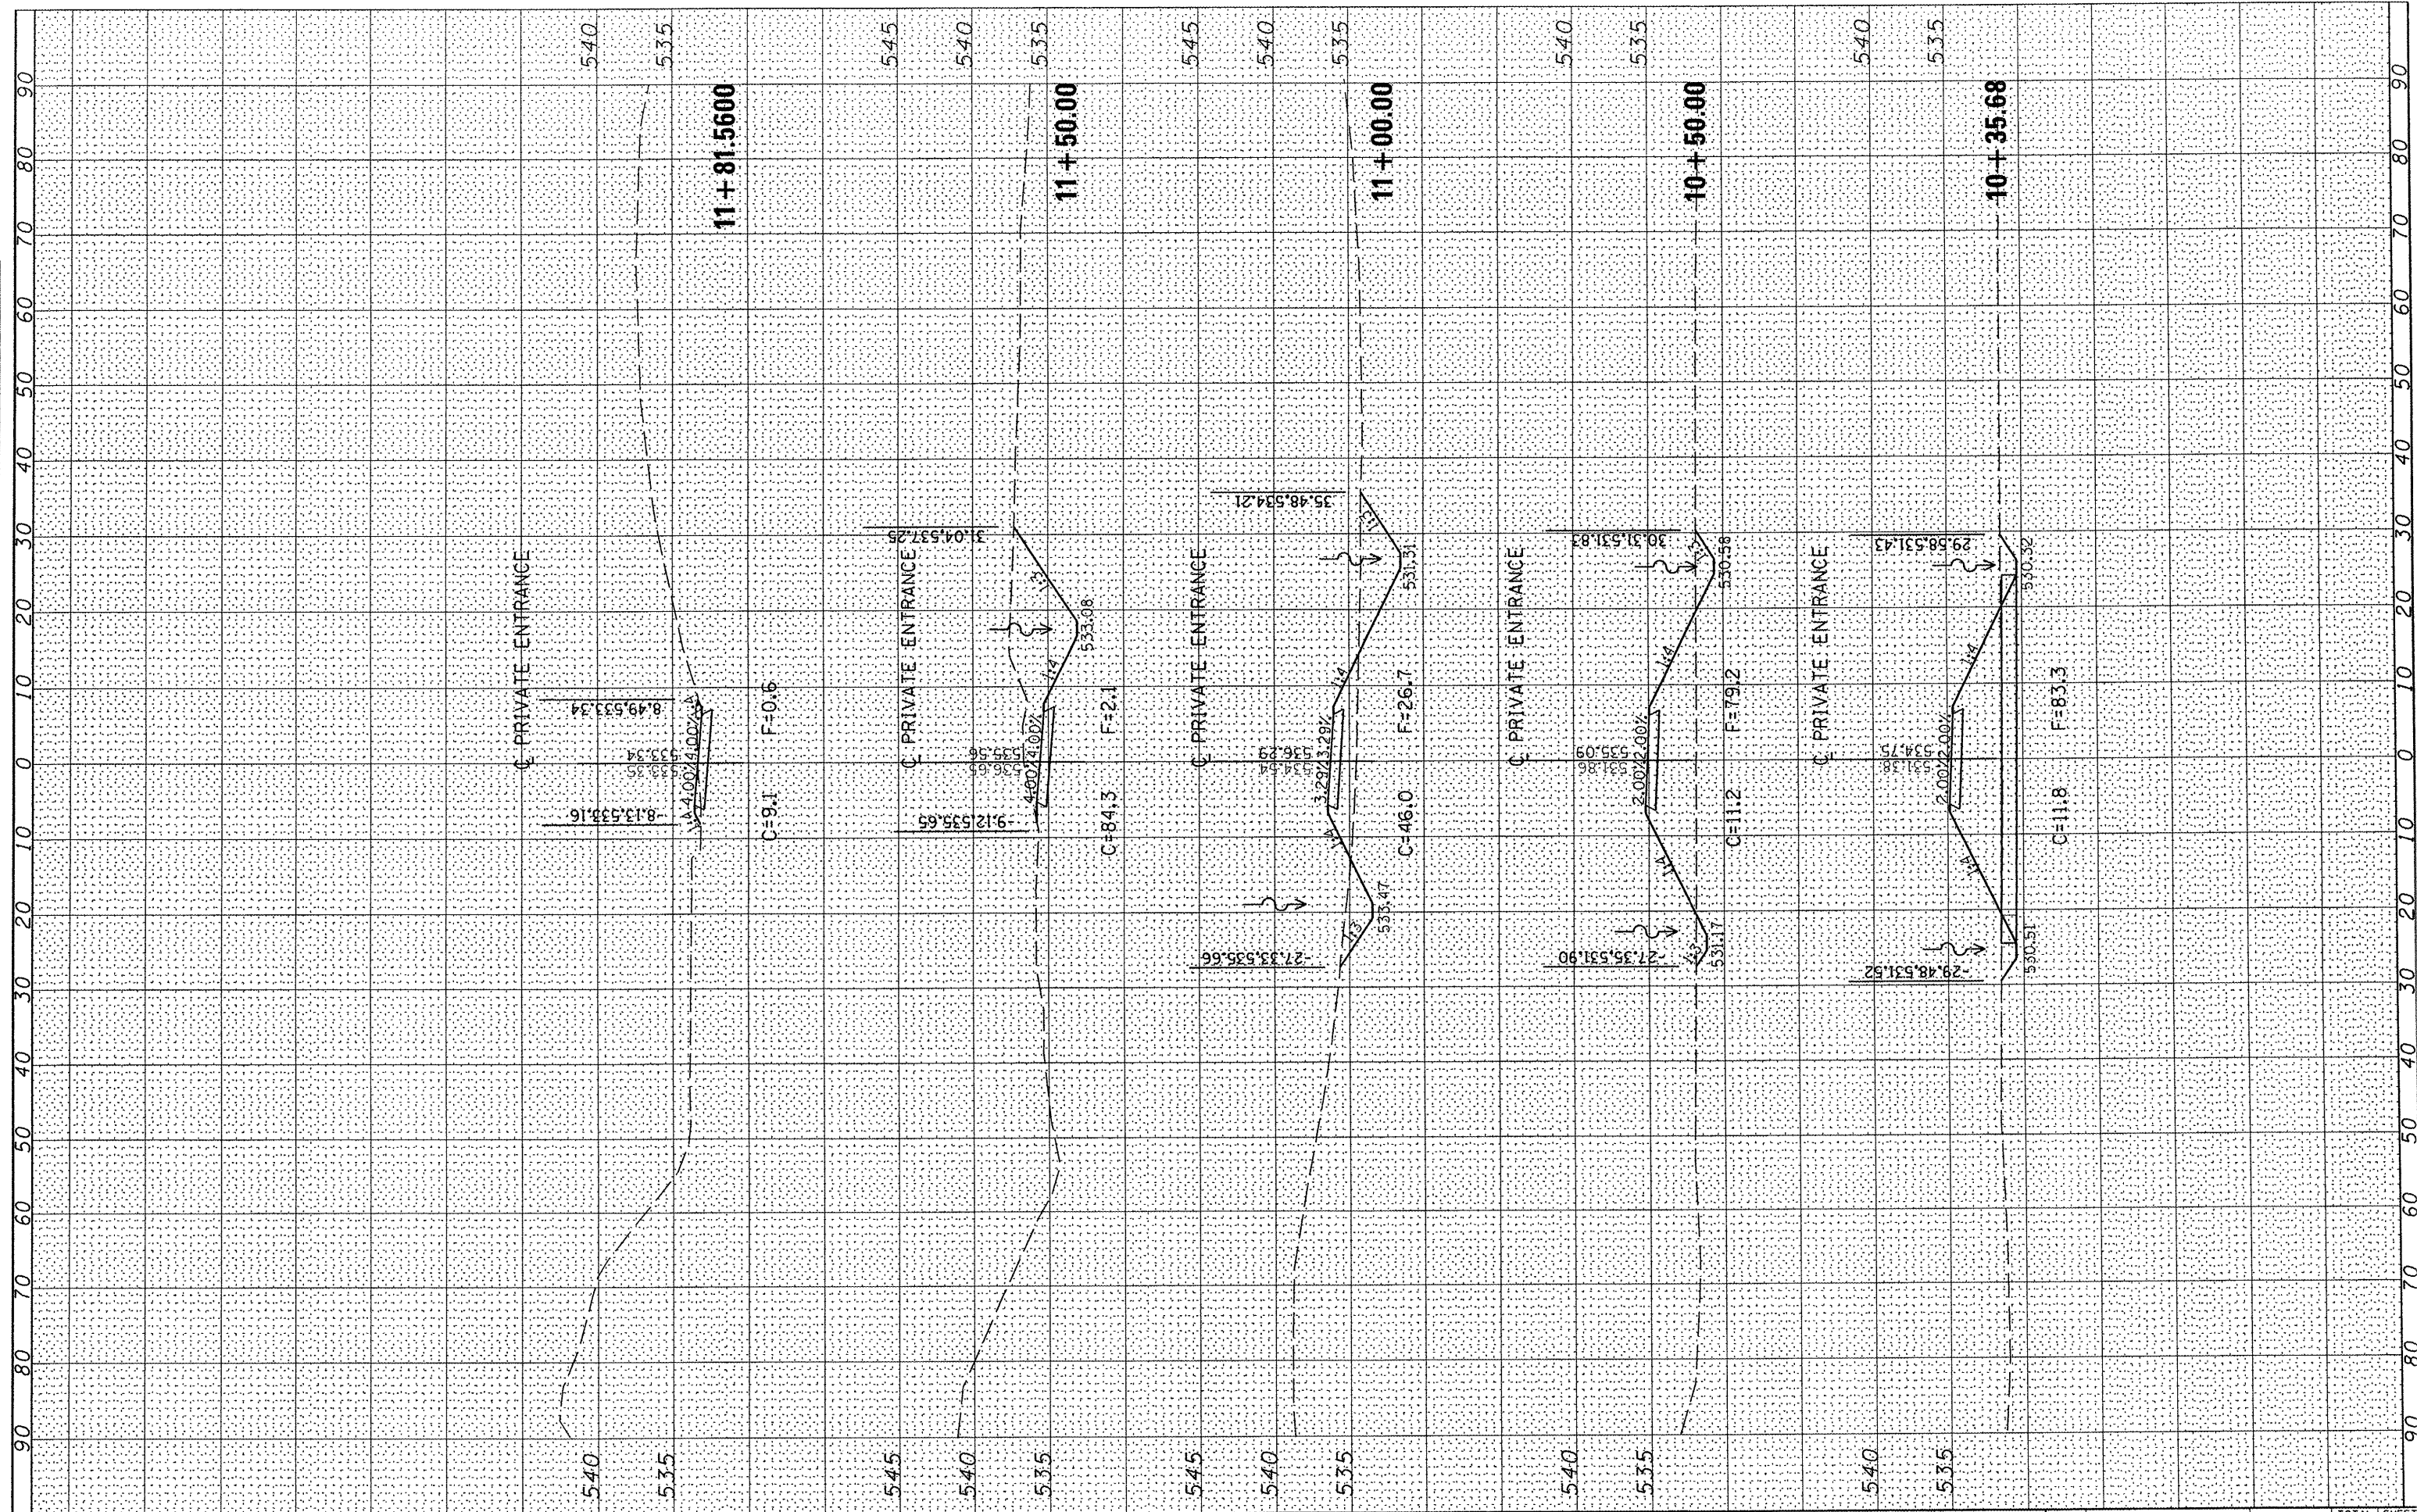

FILE NAME = s:\237\2008\23708010\VeteransRdBridgePhI\CAD\CADD Sheets\D408010-sht-xscantrance.dgn

USER NAME = jdspliller
 DESIGNED -
 DRAWN -
 CHECKED -
 DATE = 8/16/2011

REVISIONS
 REVISION -
 REVISION -
 REVISION -
 REVISION -

**STATE OF ILLINOIS
 DEPARTMENT OF TRANSPORTATION**

**PRIVATE ENTRANCE
 CROSS SECTIONS**

SCALE: SHEET NO. OF SHEETS STA. 10+20.0528 TO STA. 11+81.5600

T.R.	SECTION	COUNTY	TOTAL SHEETS	SHEET NO.
156	06-07109-00-BR	TAZEWELL	53	52
CONTRACT NO. 89472				
ILLINOIS FED. AID. PROJECT				