


FINN	SURVEYED	DATE
SURVEY	PLOTTED	
NOTE BOOK	TEMPLATE	
NO.	AREAS CHECKED	

ORIGINAL	SURVEYED	DATE
SURVEY	PLOTTED	
NOTE BOOK	TEMPLATE	
NO.	AREAS CHECKED	

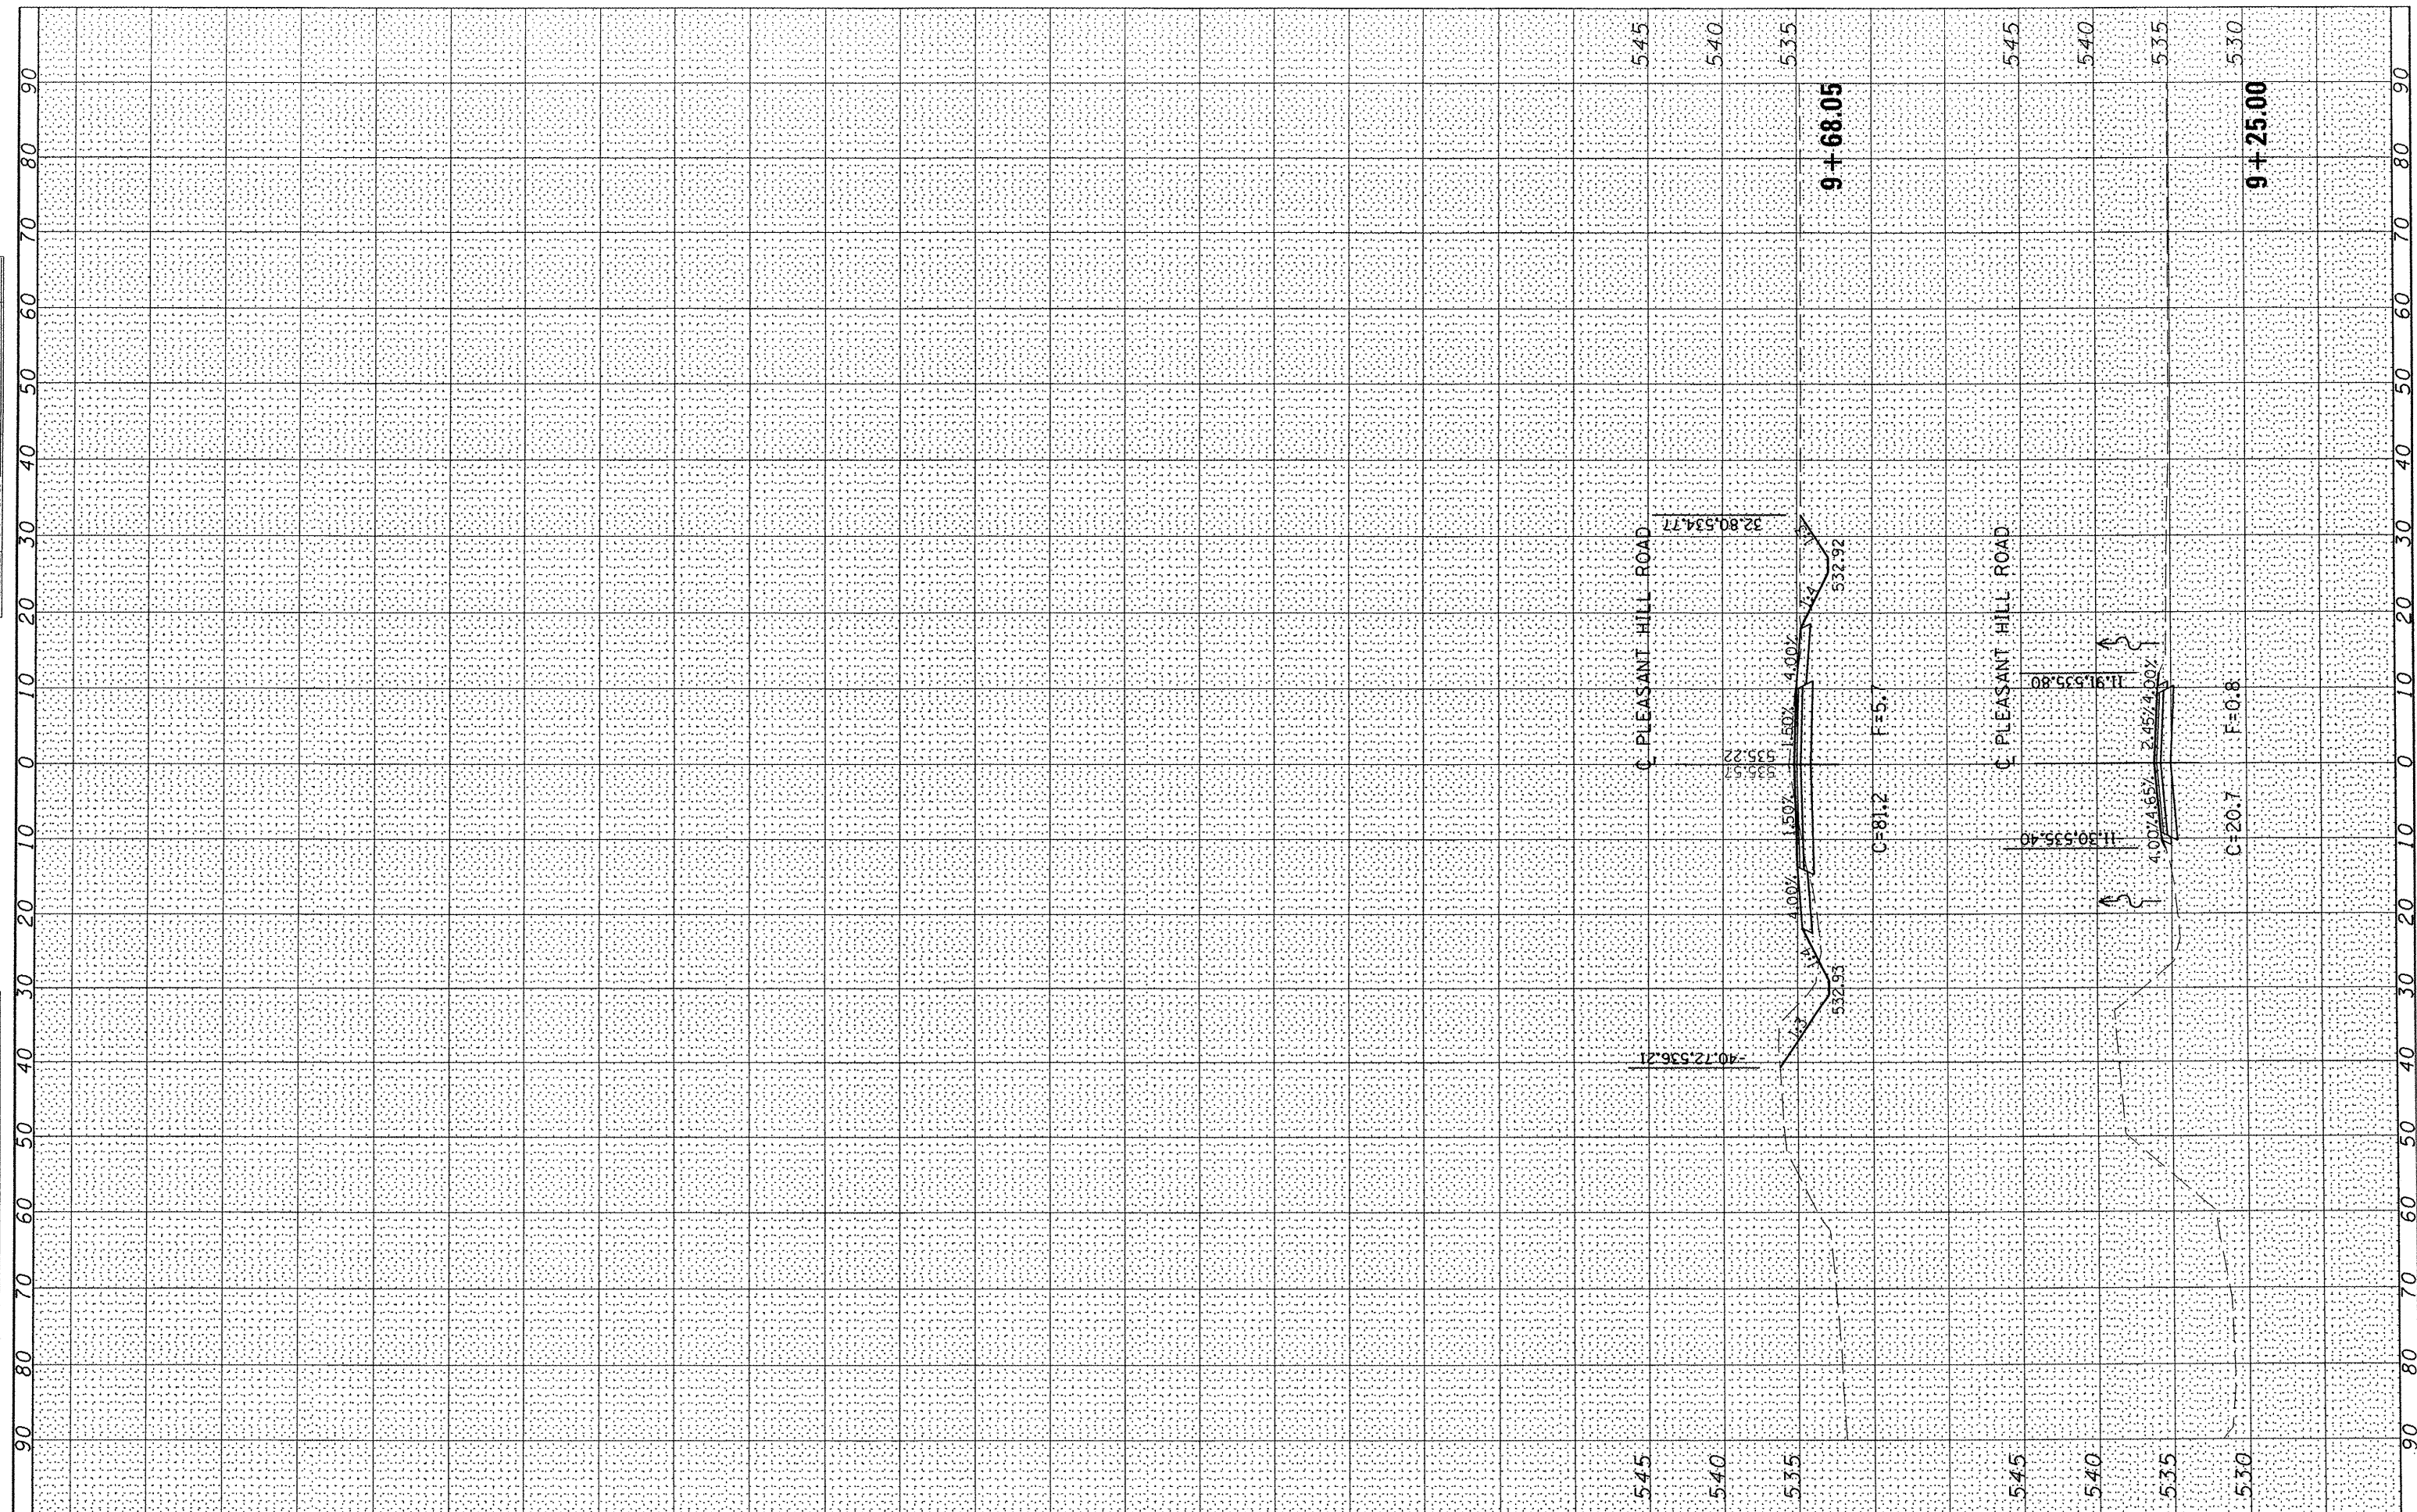

FILE NAME = s:\237\2008\23708010\VeteransRd\BridgPh11\CADD

USER NAME = jdspliller
 CADD Sheets\0408010-sht-xsophill.dgn
 PLOT SCALE = 20.0000 / IN.
 PLOT DATE = 8/16/2011

DESIGNED -	REVISED -
DRAWN -	REVISED -
CHECKED -	REVISED -
DATE	REVISED

**STATE OF ILLINOIS
DEPARTMENT OF TRANSPORTATION**

**PLEASANT HILL ROAD
CROSS SECTIONS**

SCALE: SHEET NO. OF SHEETS STA. 9+25.0515 TO STA. 9+68.0520

T.R.	SECTION	COUNTY	TOTAL SHEETS	SHEET NO.
156	06-07109-00-BR	TAZEWELL	53	53
FED. ROAD DIST. NO.			CONTRACT NO. 89472	
ILLINOIS FED. AID PROJECT				