



**GUARD RAIL SCHEDULE**

LOCATION	SPBGR. TY. A	TB TERM TY. 1	TB TERM TY. 5A
STA. 9+33.42 TO STA. 9+71.67		1 EA.	1 EA.
STA. 10+25.33 TO STA. 10+88.58	25 FT.	1 EA.	1 EA.
<b>TOTALS</b>		<b>2 EA.</b>	<b>2 EA.</b>

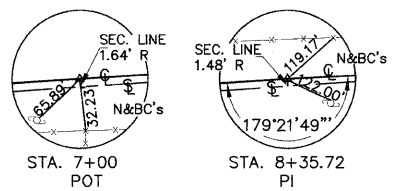


SECTION 5: T7N-R5W OF THE 4TH PM

SANDERSON, ET AL  
MILLER FARMS

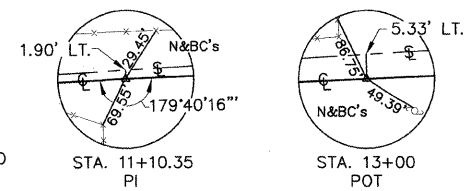

RTE.	SECTION	COUNTY	TOTAL SHEETS	SHEET NO.
CH#14	94-00091-00-BR	HANCOCK	14	3
STA.	7+00.00	TO STA.	13+00.00	

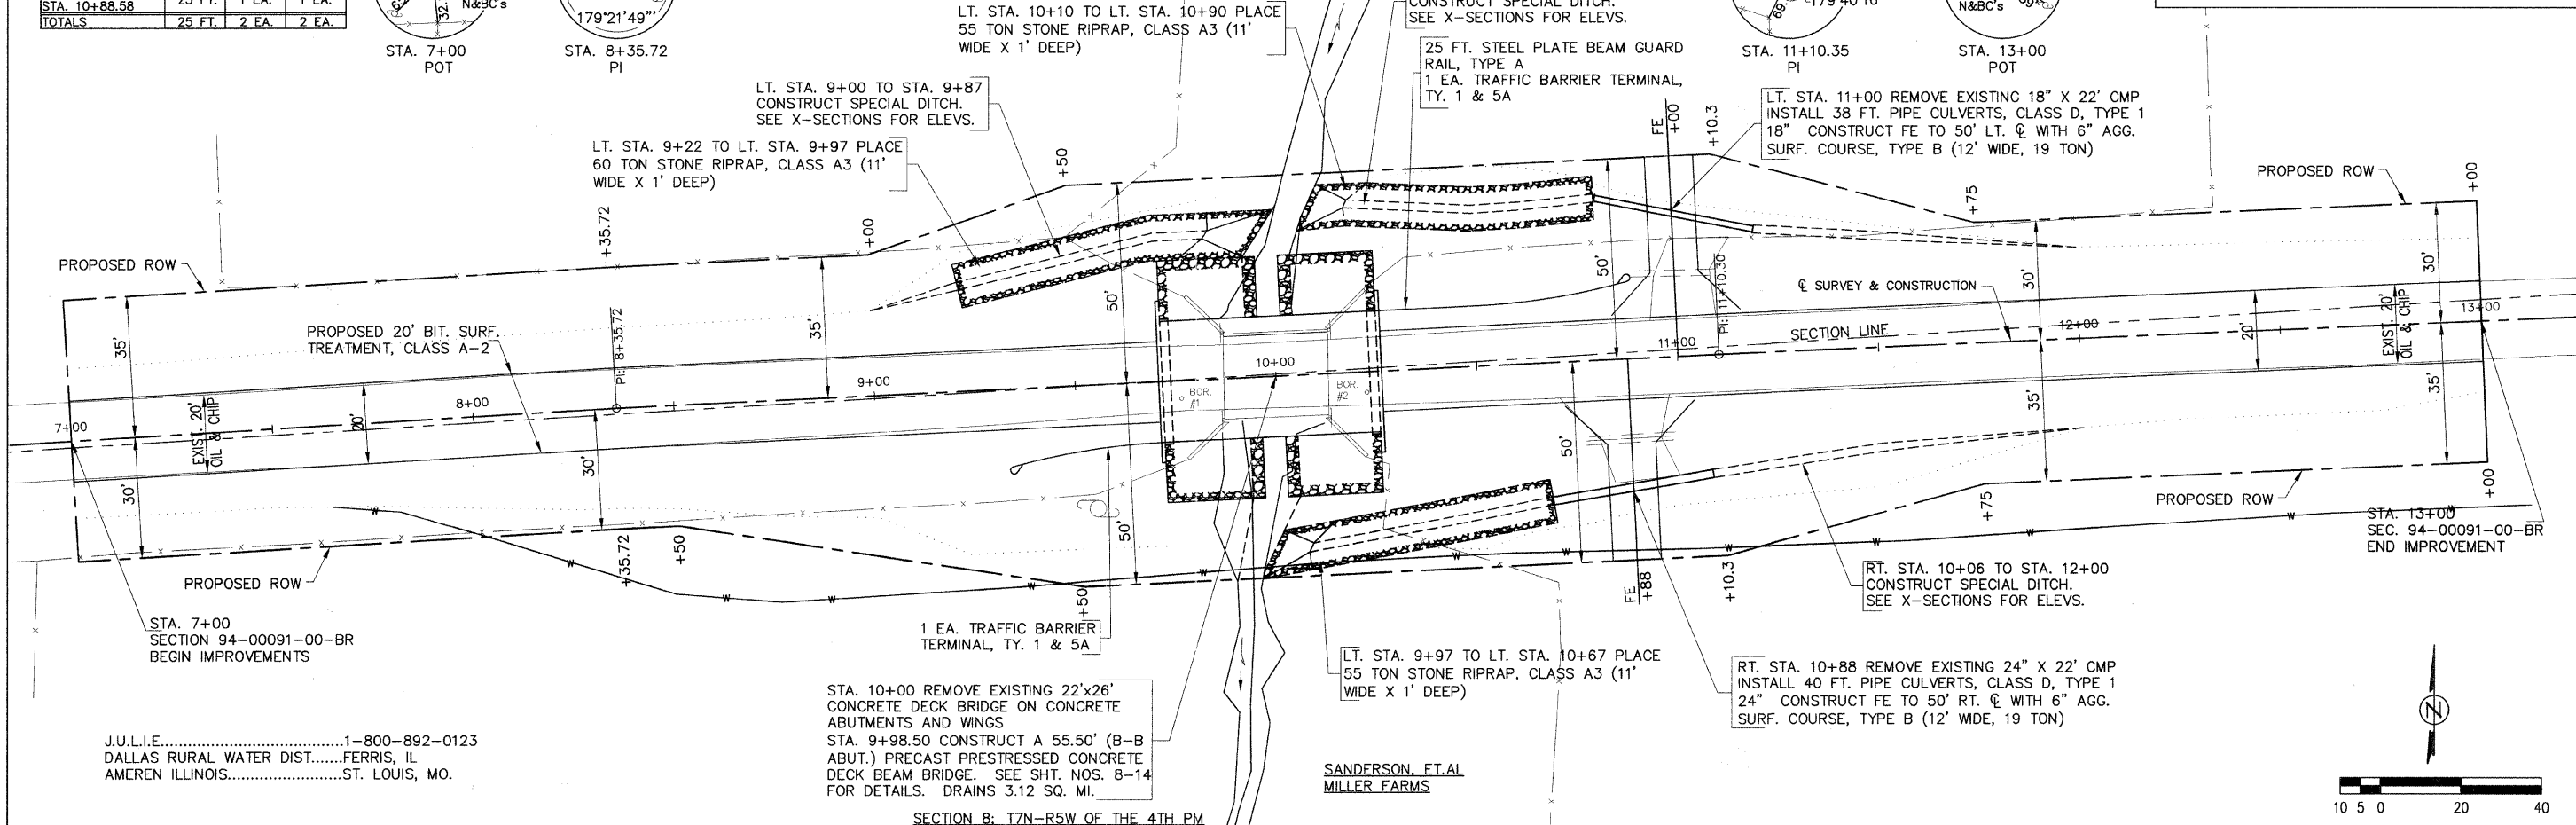

J.U.L.I.E. .... 1-800-892-0123  
DALLAS RURAL WATER DIST. .... FERRIS, IL  
AMEREN ILLINOIS. .... ST. LOUIS, MO.

STA. 10+00 REMOVE EXISTING 22'x26' CONCRETE DECK BRIDGE ON CONCRETE ABUTMENTS AND WINGS  
STA. 9+98.50 CONSTRUCT A 55.50' (B-B ABUT.) PRECAST PRESTRESSED CONCRETE DECK BEAM BRIDGE. SEE SHT. NOS. 8-14 FOR DETAILS. DRAINS 3.12 SQ. MI.

SECTION 8: T7N-R5W OF THE 4TH PM

