


COUNTY	RTE. NO.	SECTION	SHT. NO.
ADAMS	OH# 14	94-00091-00-BR	7
STA. 12+00 TO STA. 14+00			

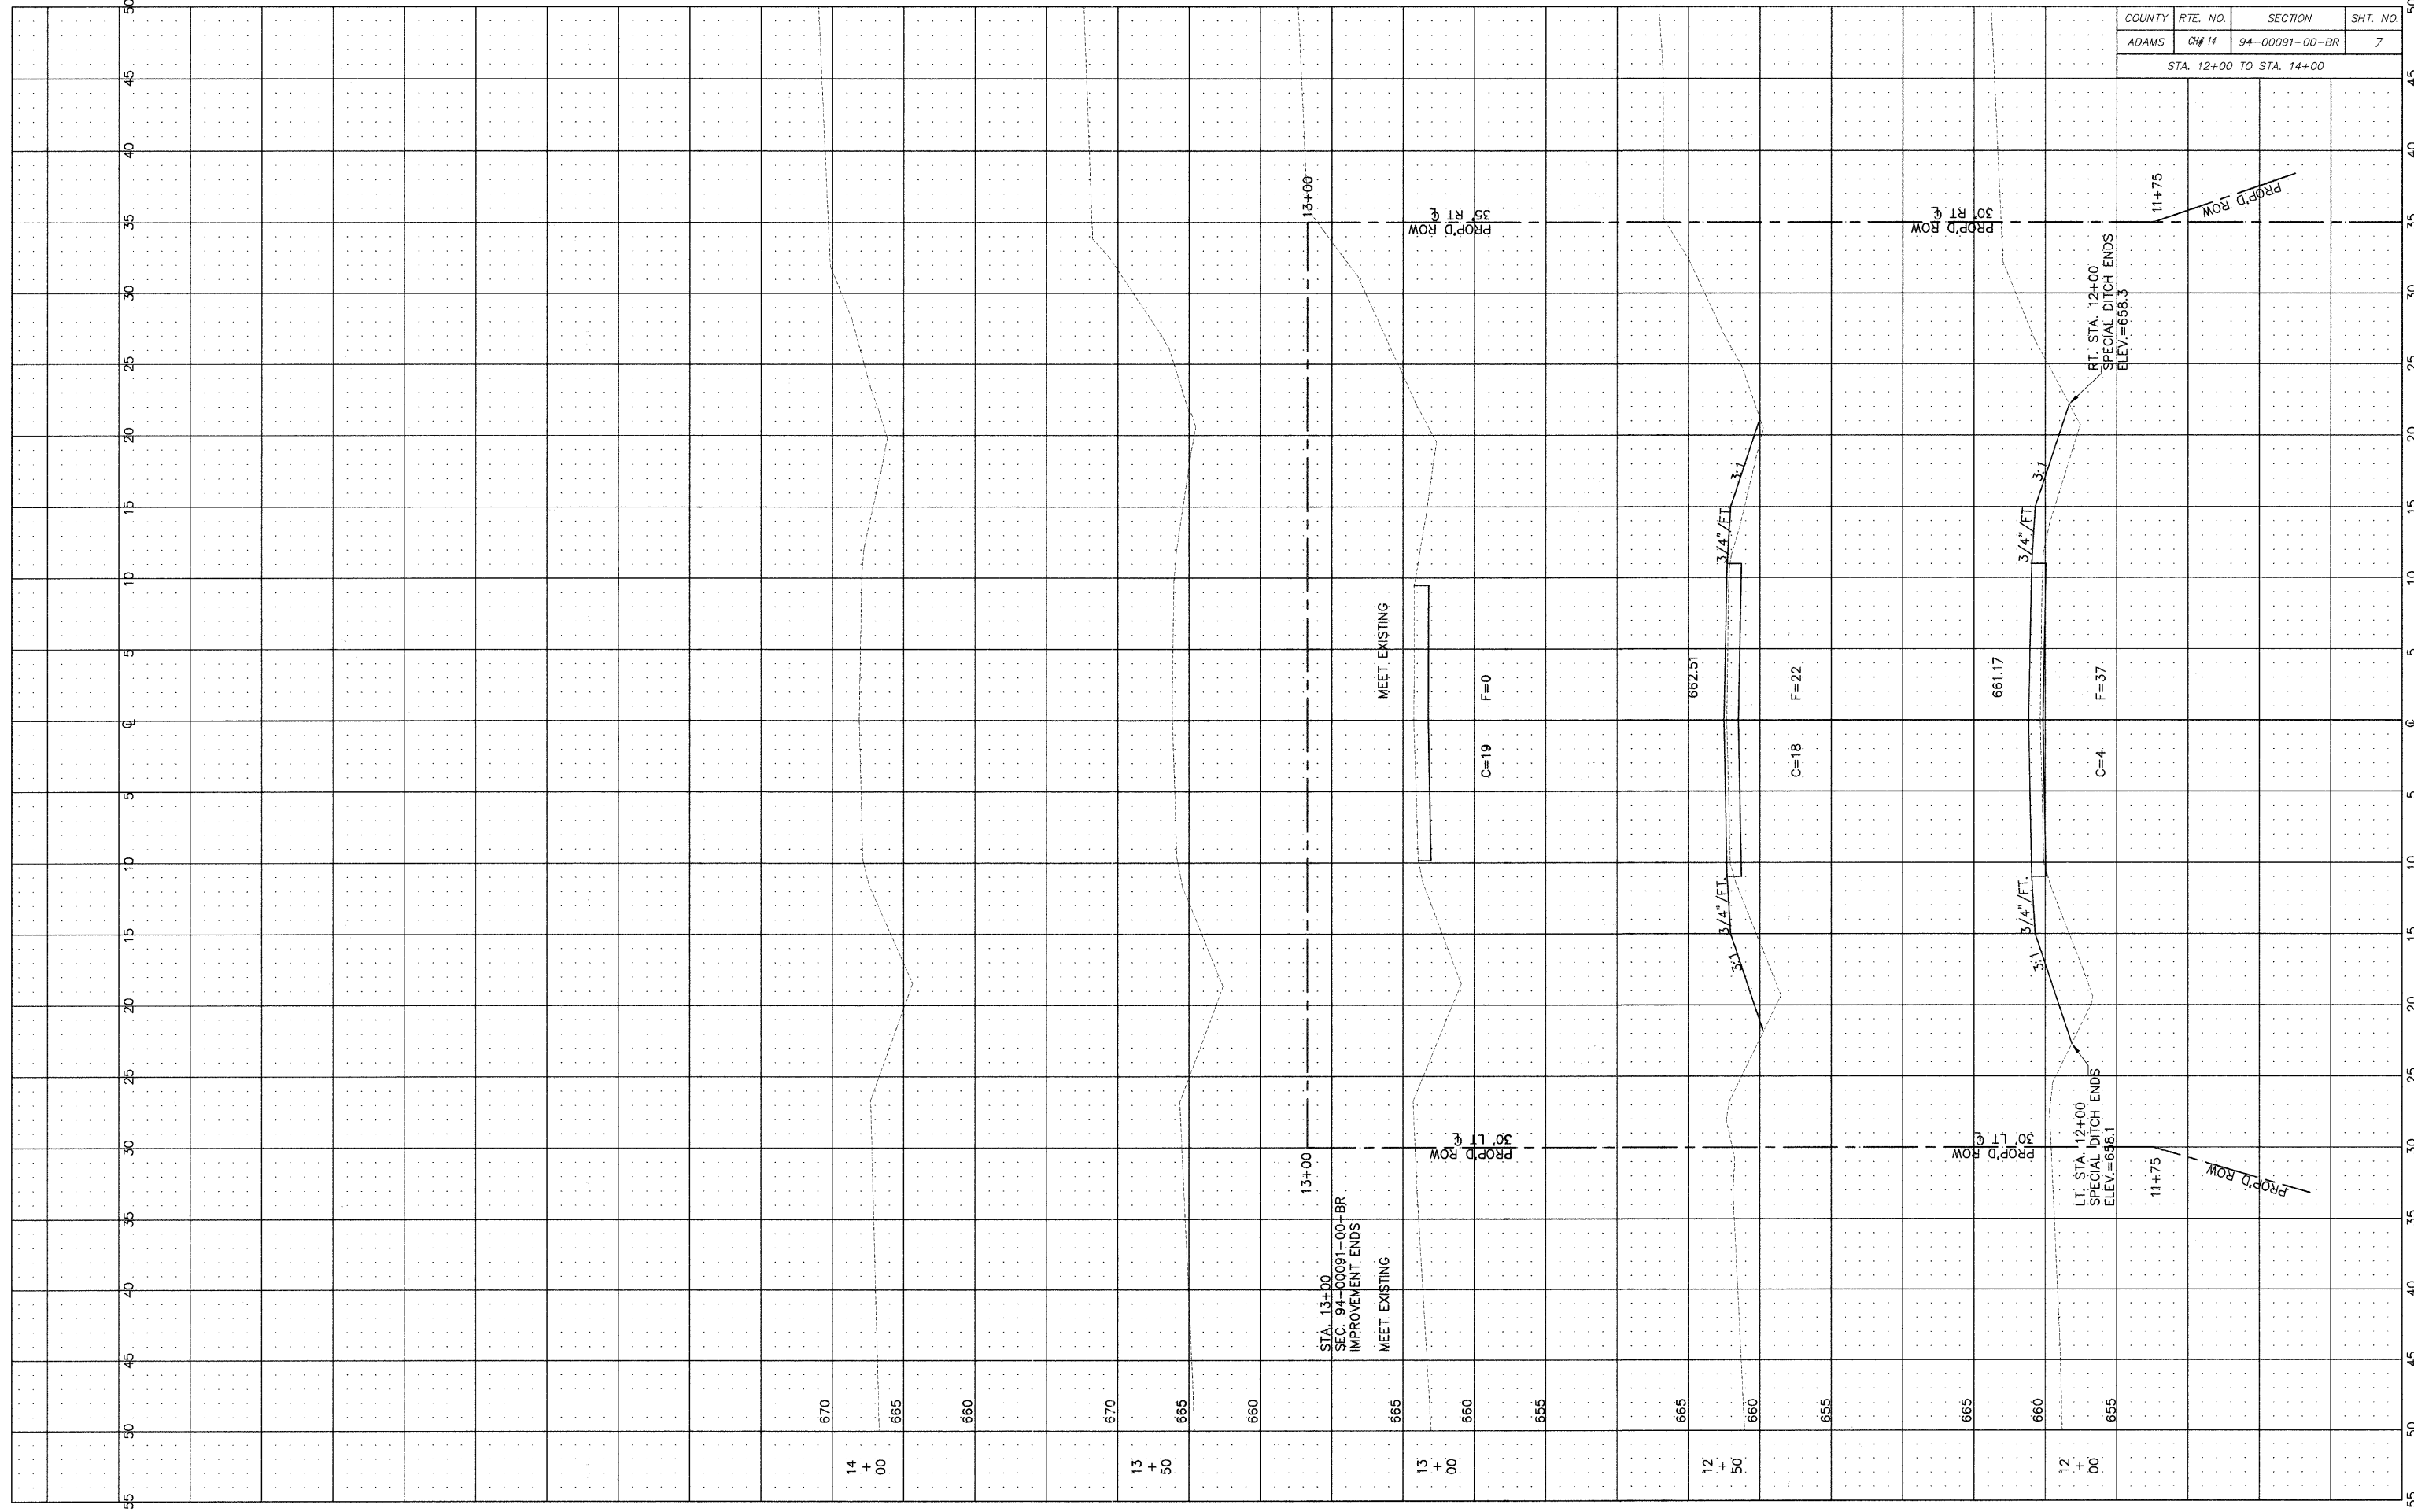

STA. 13+00  
SEC. 94-00091-00-BR  
IMPROVEMENT ENDS  
MEET EXISTING

MEET EXISTING

MEET EXISTING

L.T. STA. 12+00  
SPECIAL DITCH ENDS  
ELEV.=658.1

FT. STA. 12+00  
SPECIAL DITCH ENDS  
ELEV.=658.3

14  
+  
00

13  
+  
50

13  
+  
00

12  
+  
50

12  
+  
00

670

665

660

670

665

660

665

660

655

665

660

655

665

660

655

C=19

F=0

662.51

C=18

F=22

661.17

C=4

F=37