


DATE	
BY	
SUBMITTED	
SURVEY	
PLOTTED	
TEMPLATE	
NOTE BOOK	
AREAS	
CHECKED	
NO.	

DATE	
BY	
SUBMITTED	
SURVEY	
PLOTTED	
TEMPLATE	
NOTE BOOK	
AREAS	
CHECKED	
NO.	

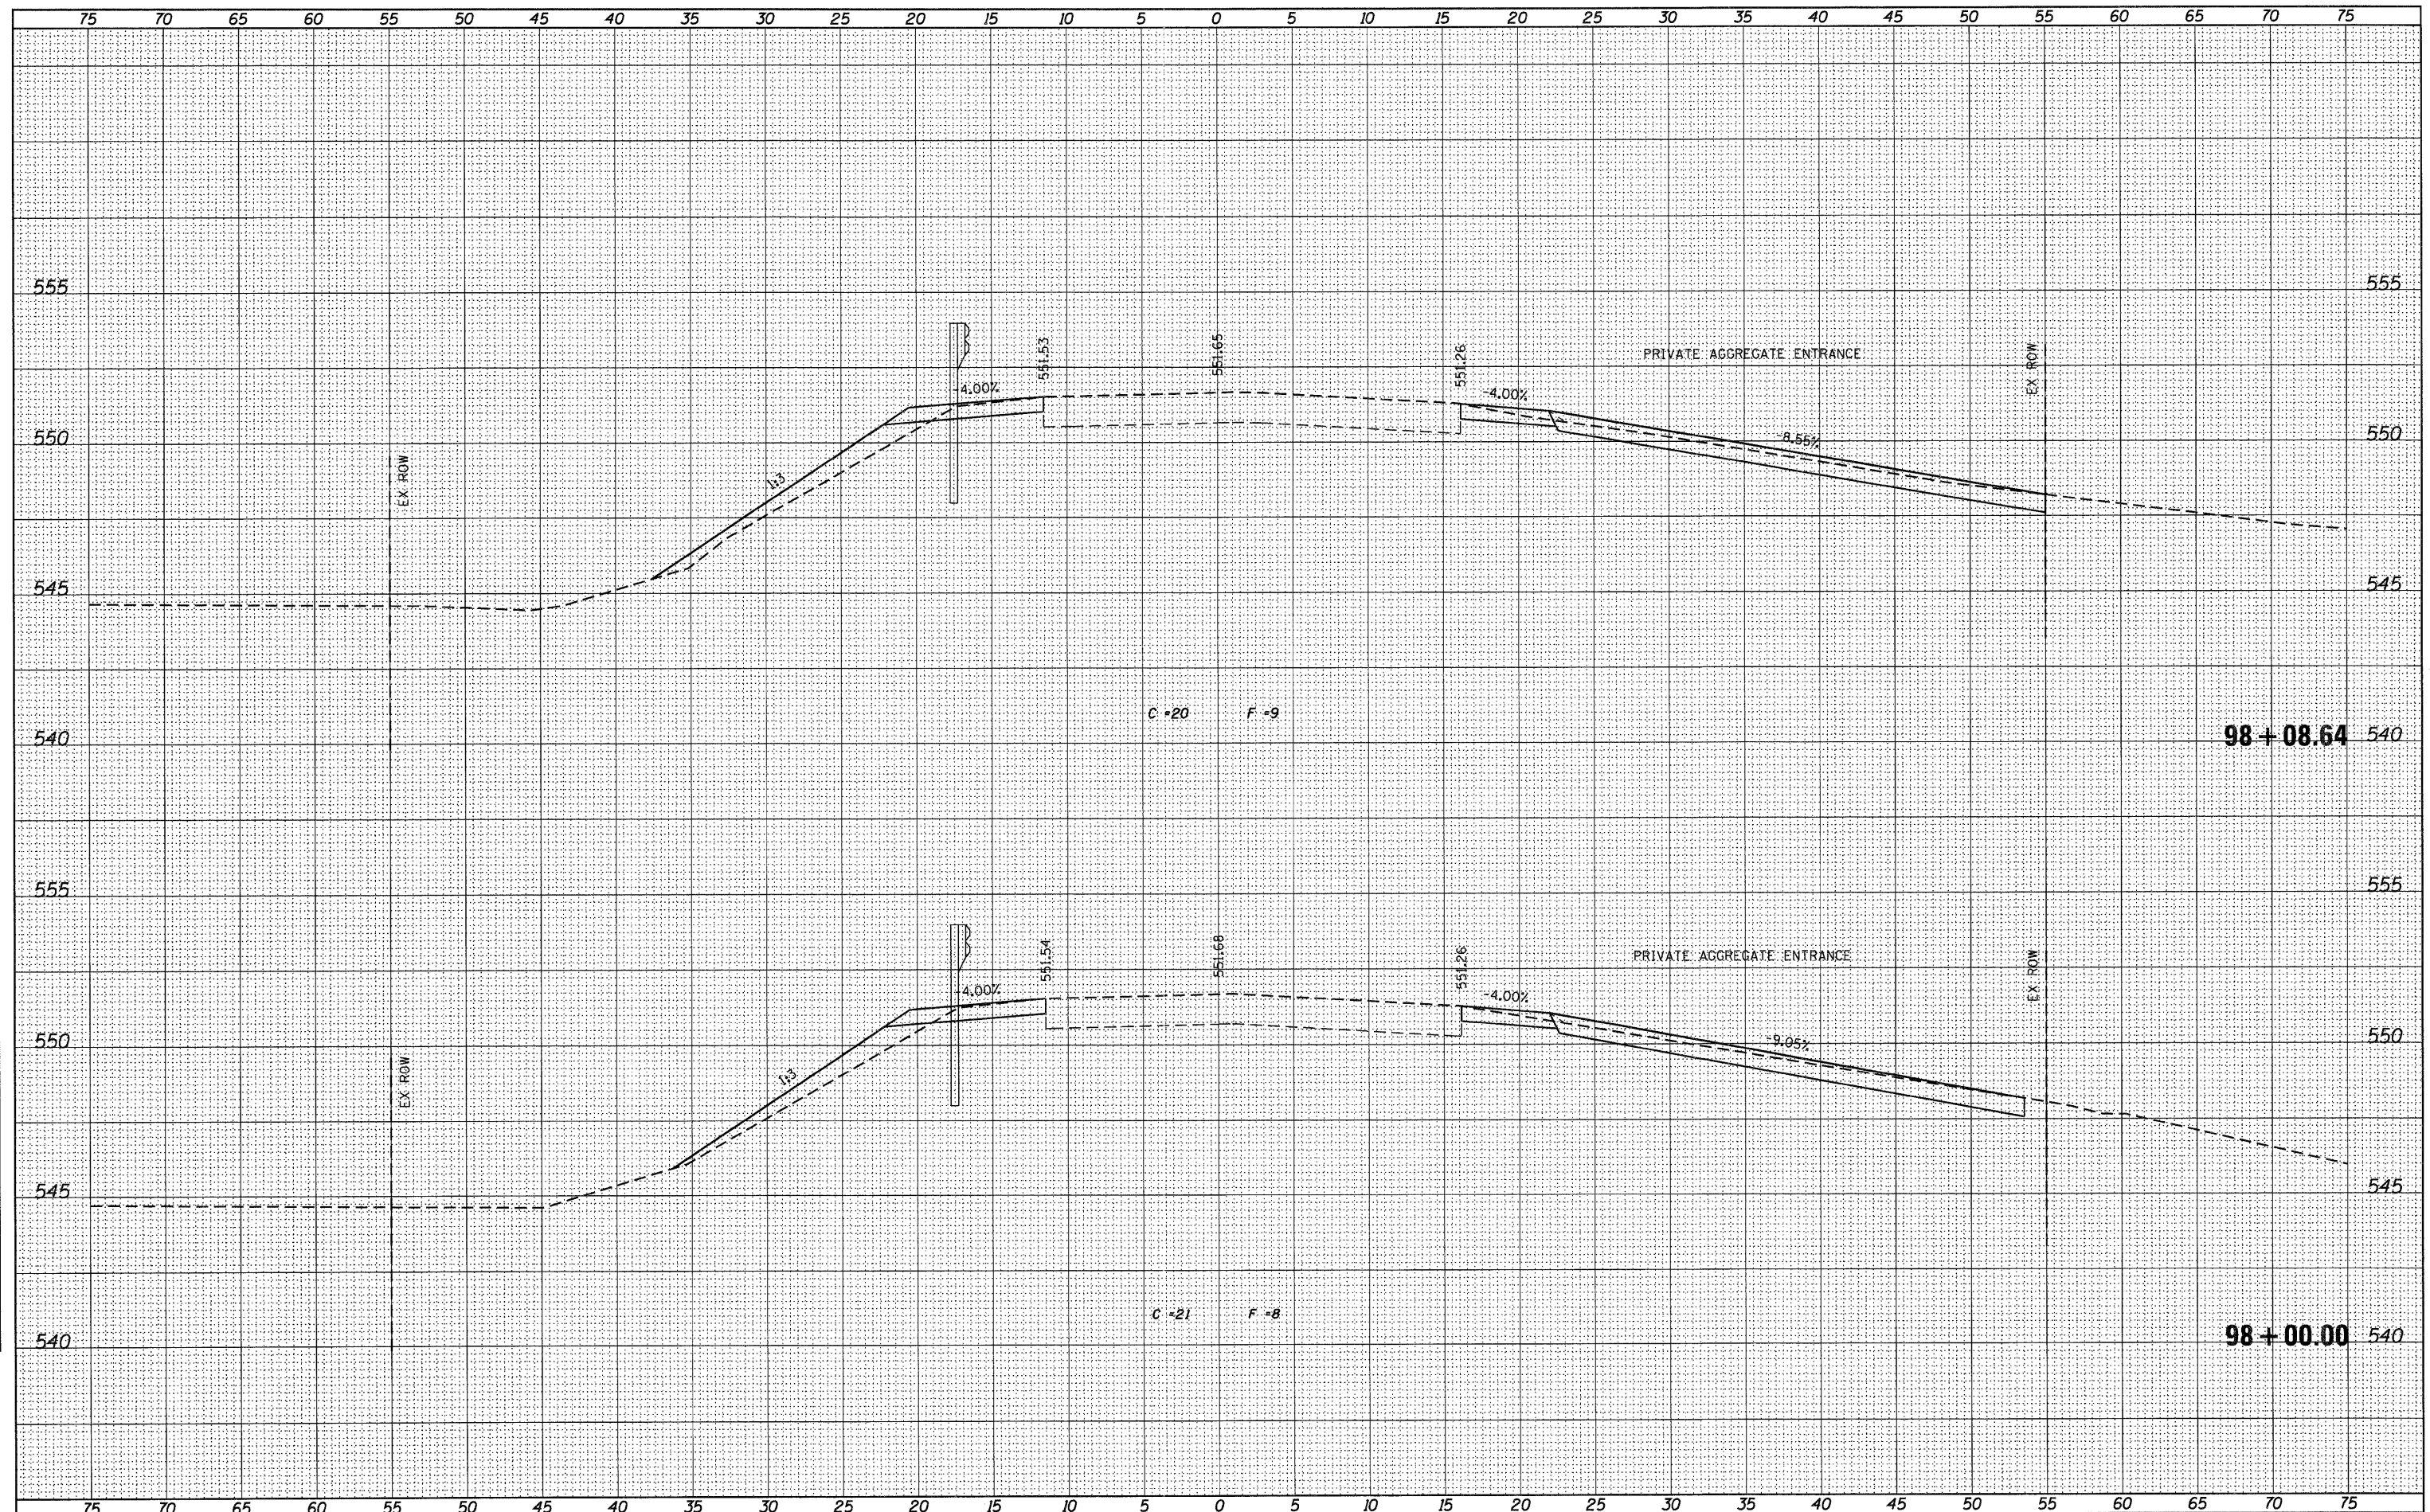

USER NAME = dheberling	DESIGNED -	REVISED -
FILE NAME = D612345-ahf-wsc.dgn	CHECKED -	REVISED -
PLOT DATE = 9/7/2011	DRAWN -	REVISED -
PLOT TIME = 11:11:49 AM	CHECKED -	REVISED -

7018 KINGSMILL CT.,  
 SPRINGFIELD, IL  
 (217) 483-9457  
**ENGINEERING** DESIGN FIRM #184001036

**STATE OF ILLINOIS**  
**DEPARTMENT OF TRANSPORTATION**

<b>CROSS SECTIONS</b>	
<b>CH 4 OVER BUCKHART CREEK</b>	
SCALE: 1" = 5'	SHEET NO. 2 OF 7 SHEETS
STA. 98+00.00	TO STA. 98+08.64

F.A.S. RTE.	SECTION	COUNTY	TOTAL SHEETS	SHEET NO.
556	08-00119-04-BR	SANGAMON	25	20
SN 084-0480		CONTRACT	NO. 93556	
ILLINOIS FED. AID PROJECT				