


DATE	
BY	
SURVEYED	
PLOTTED	
TEMPLATE	
AREAS CHECKED	
FINAL SURVEY	
NOTE BOOK	
NO.	

DATE	
BY	
SURVEYED	
PLOTTED	
TEMPLATE	
AREAS CHECKED	
ORIGINAL SURVEY	
NOTE BOOK	
NO.	

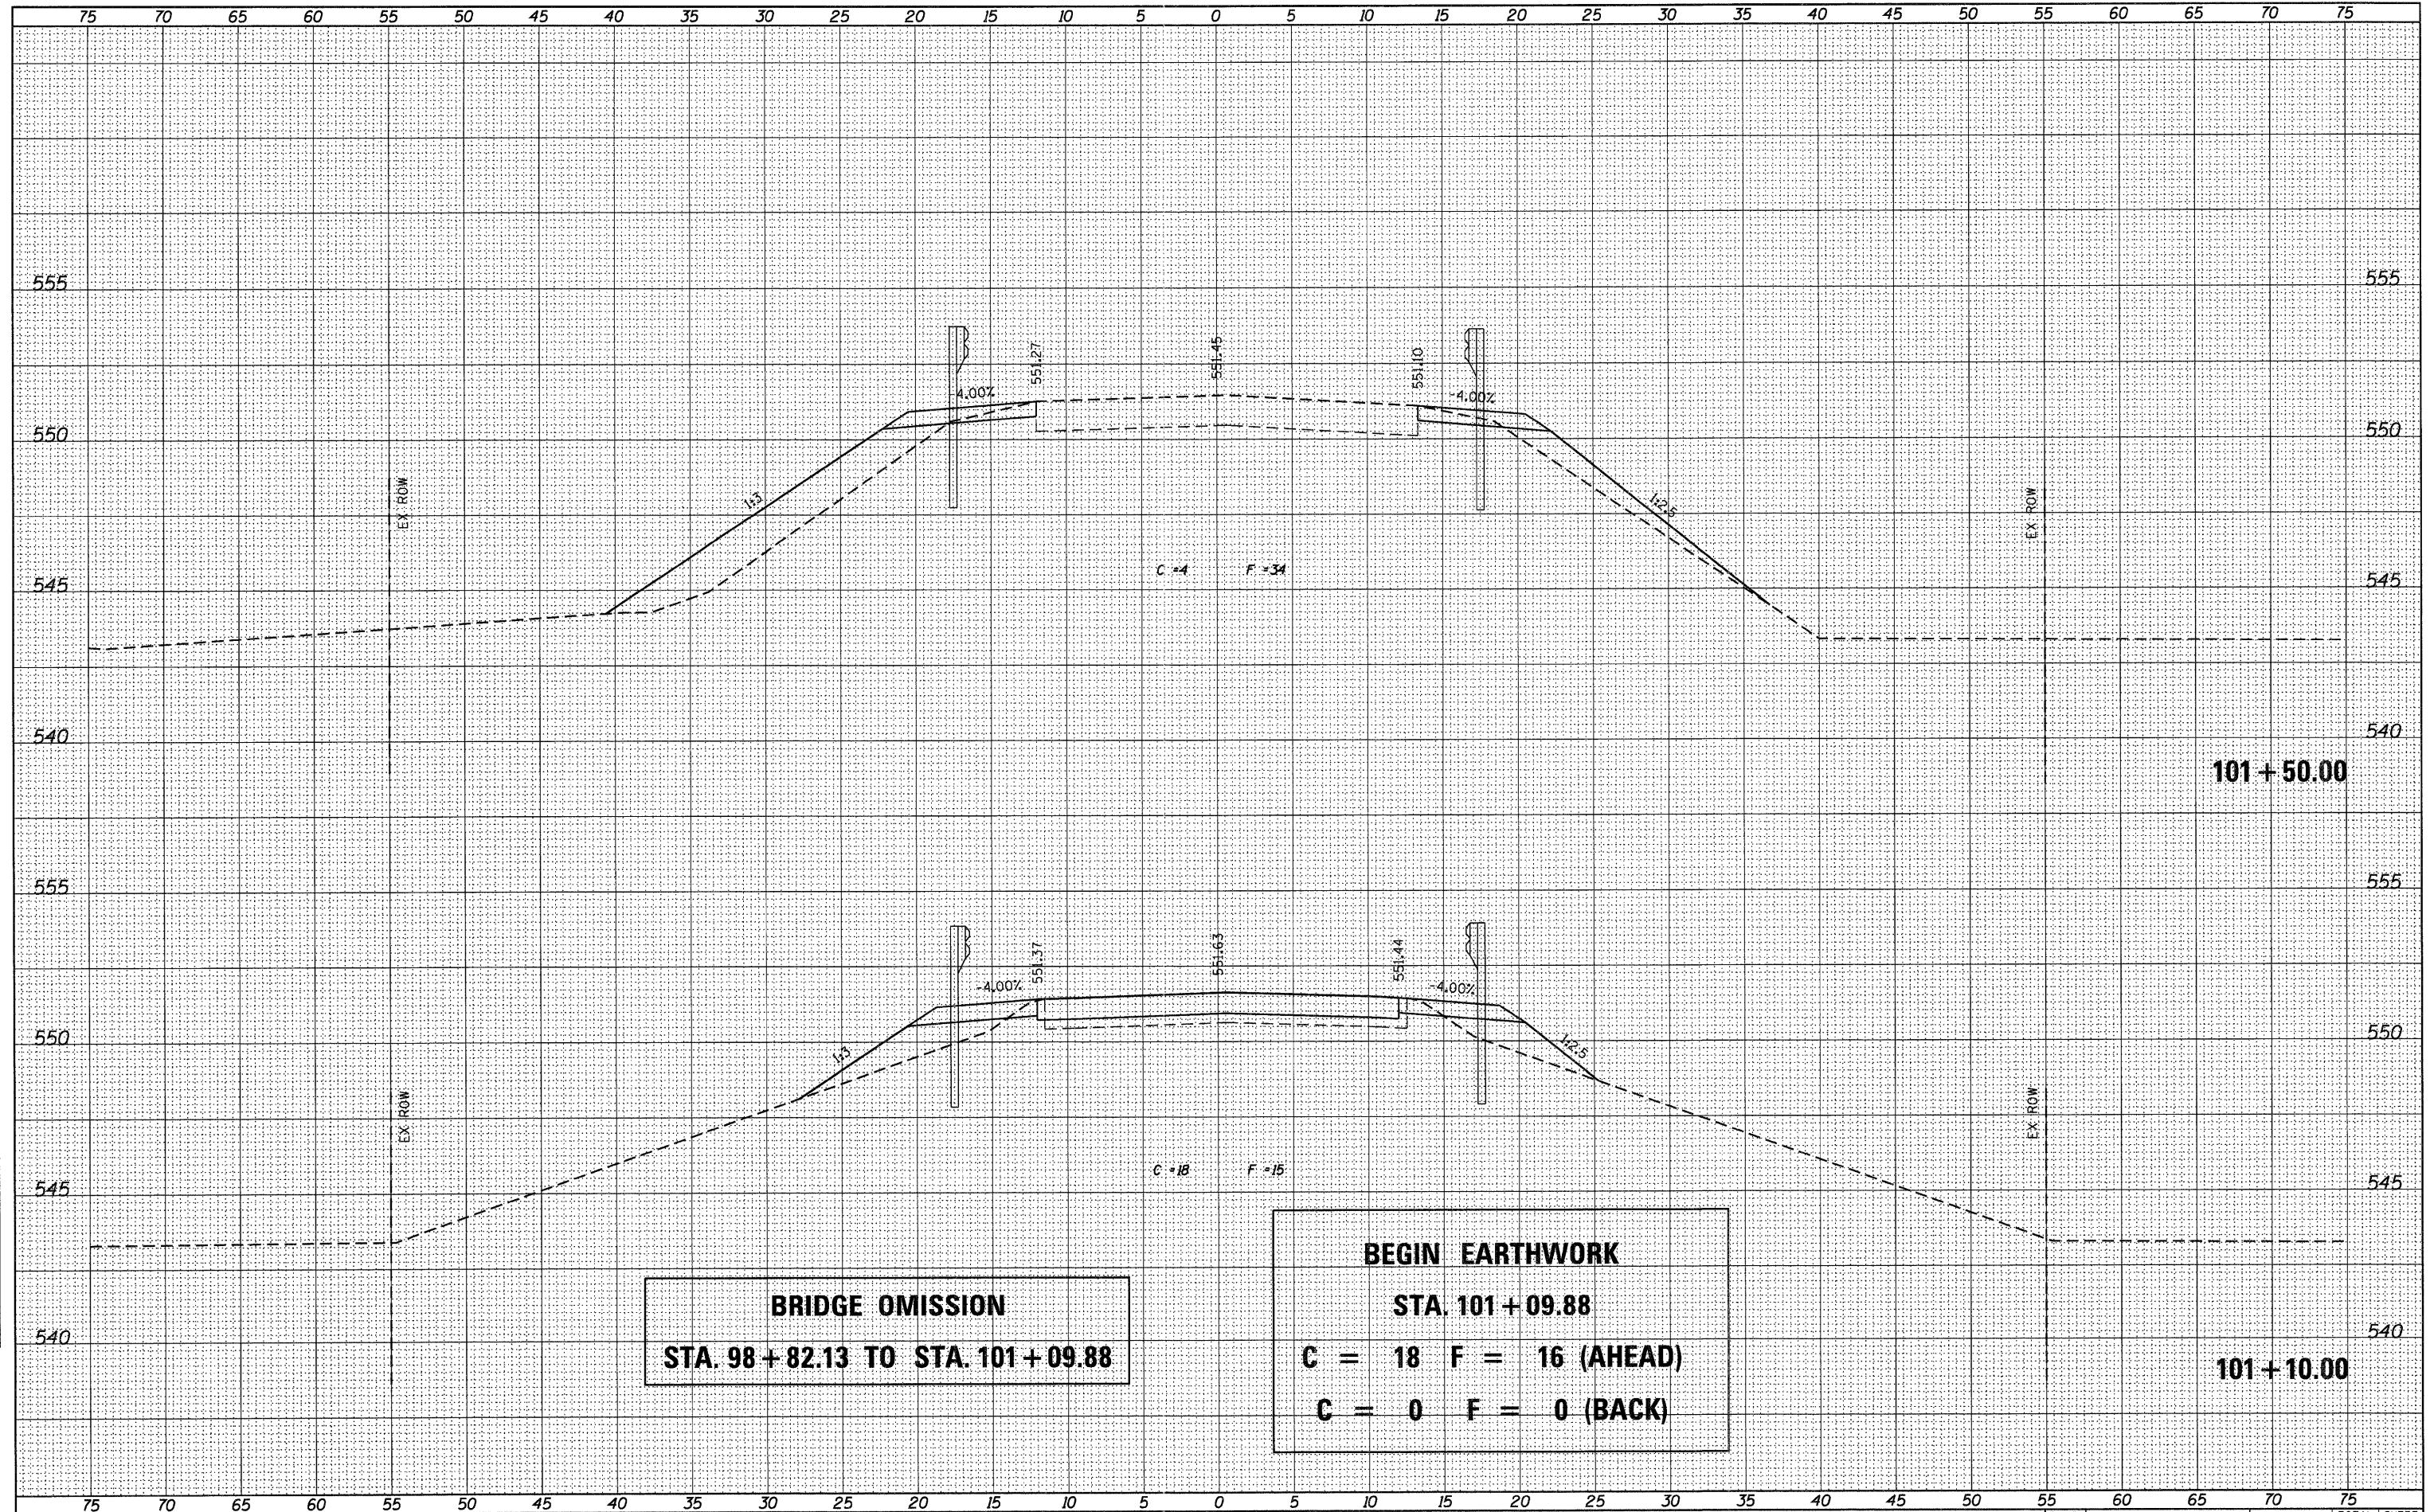

**BRIDGE OMISSION**  
**STA. 98 + 82.13 TO STA. 101 + 09.88**

**BEGIN EARTHWORK**  
**STA. 101 + 09.88**  
**C = 18 F = 16 (AHEAD)**  
**C = 0 F = 0 (BACK)**

USER NAME = dheberling	DESIGNED -	REVISED -
FILE NAME = D612345-sht-ssc.dgn	CHECKED -	REVISED -
PLOT DATE = 9/7/2011	DRAWN -	REVISED -
PLOT TIME = 11:11:52 AM	CHECKED -	REVISED -

7018 KINGSMILL CT.,  
 SPRINGFIELD, IL  
 (217) 483-9457  
**ENGINEERING** DESIGN FIRM #184001038

**STATE OF ILLINOIS**  
**DEPARTMENT OF TRANSPORTATION**

**CROSS SECTIONS**  
**CH 4 OVER BUCKHART CREEK**  
 SCALE: 1" = 5' SHEET NO. 4 OF 7 SHEETS STA. 101+10.00 TO STA. 101+50.00

F.A.S. RTE.	SECTION	COUNTY	TOTAL SHEETS	SHEET NO.
556	08-00119-04-BR	SANGAMON	25	22
SN 084-0480			CONTRACT NO. 93556	
ILLINOIS FED. AID PROJECT				