


DATE	
BY	
FINAL SURVEY PLOTTED	
NOTE BOOK	
NO.	
AREAS CHECKED	

DATE	
BY	
ORIGINAL SURVEY PLOTTED	
NOTE BOOK	
NO.	
AREAS CHECKED	

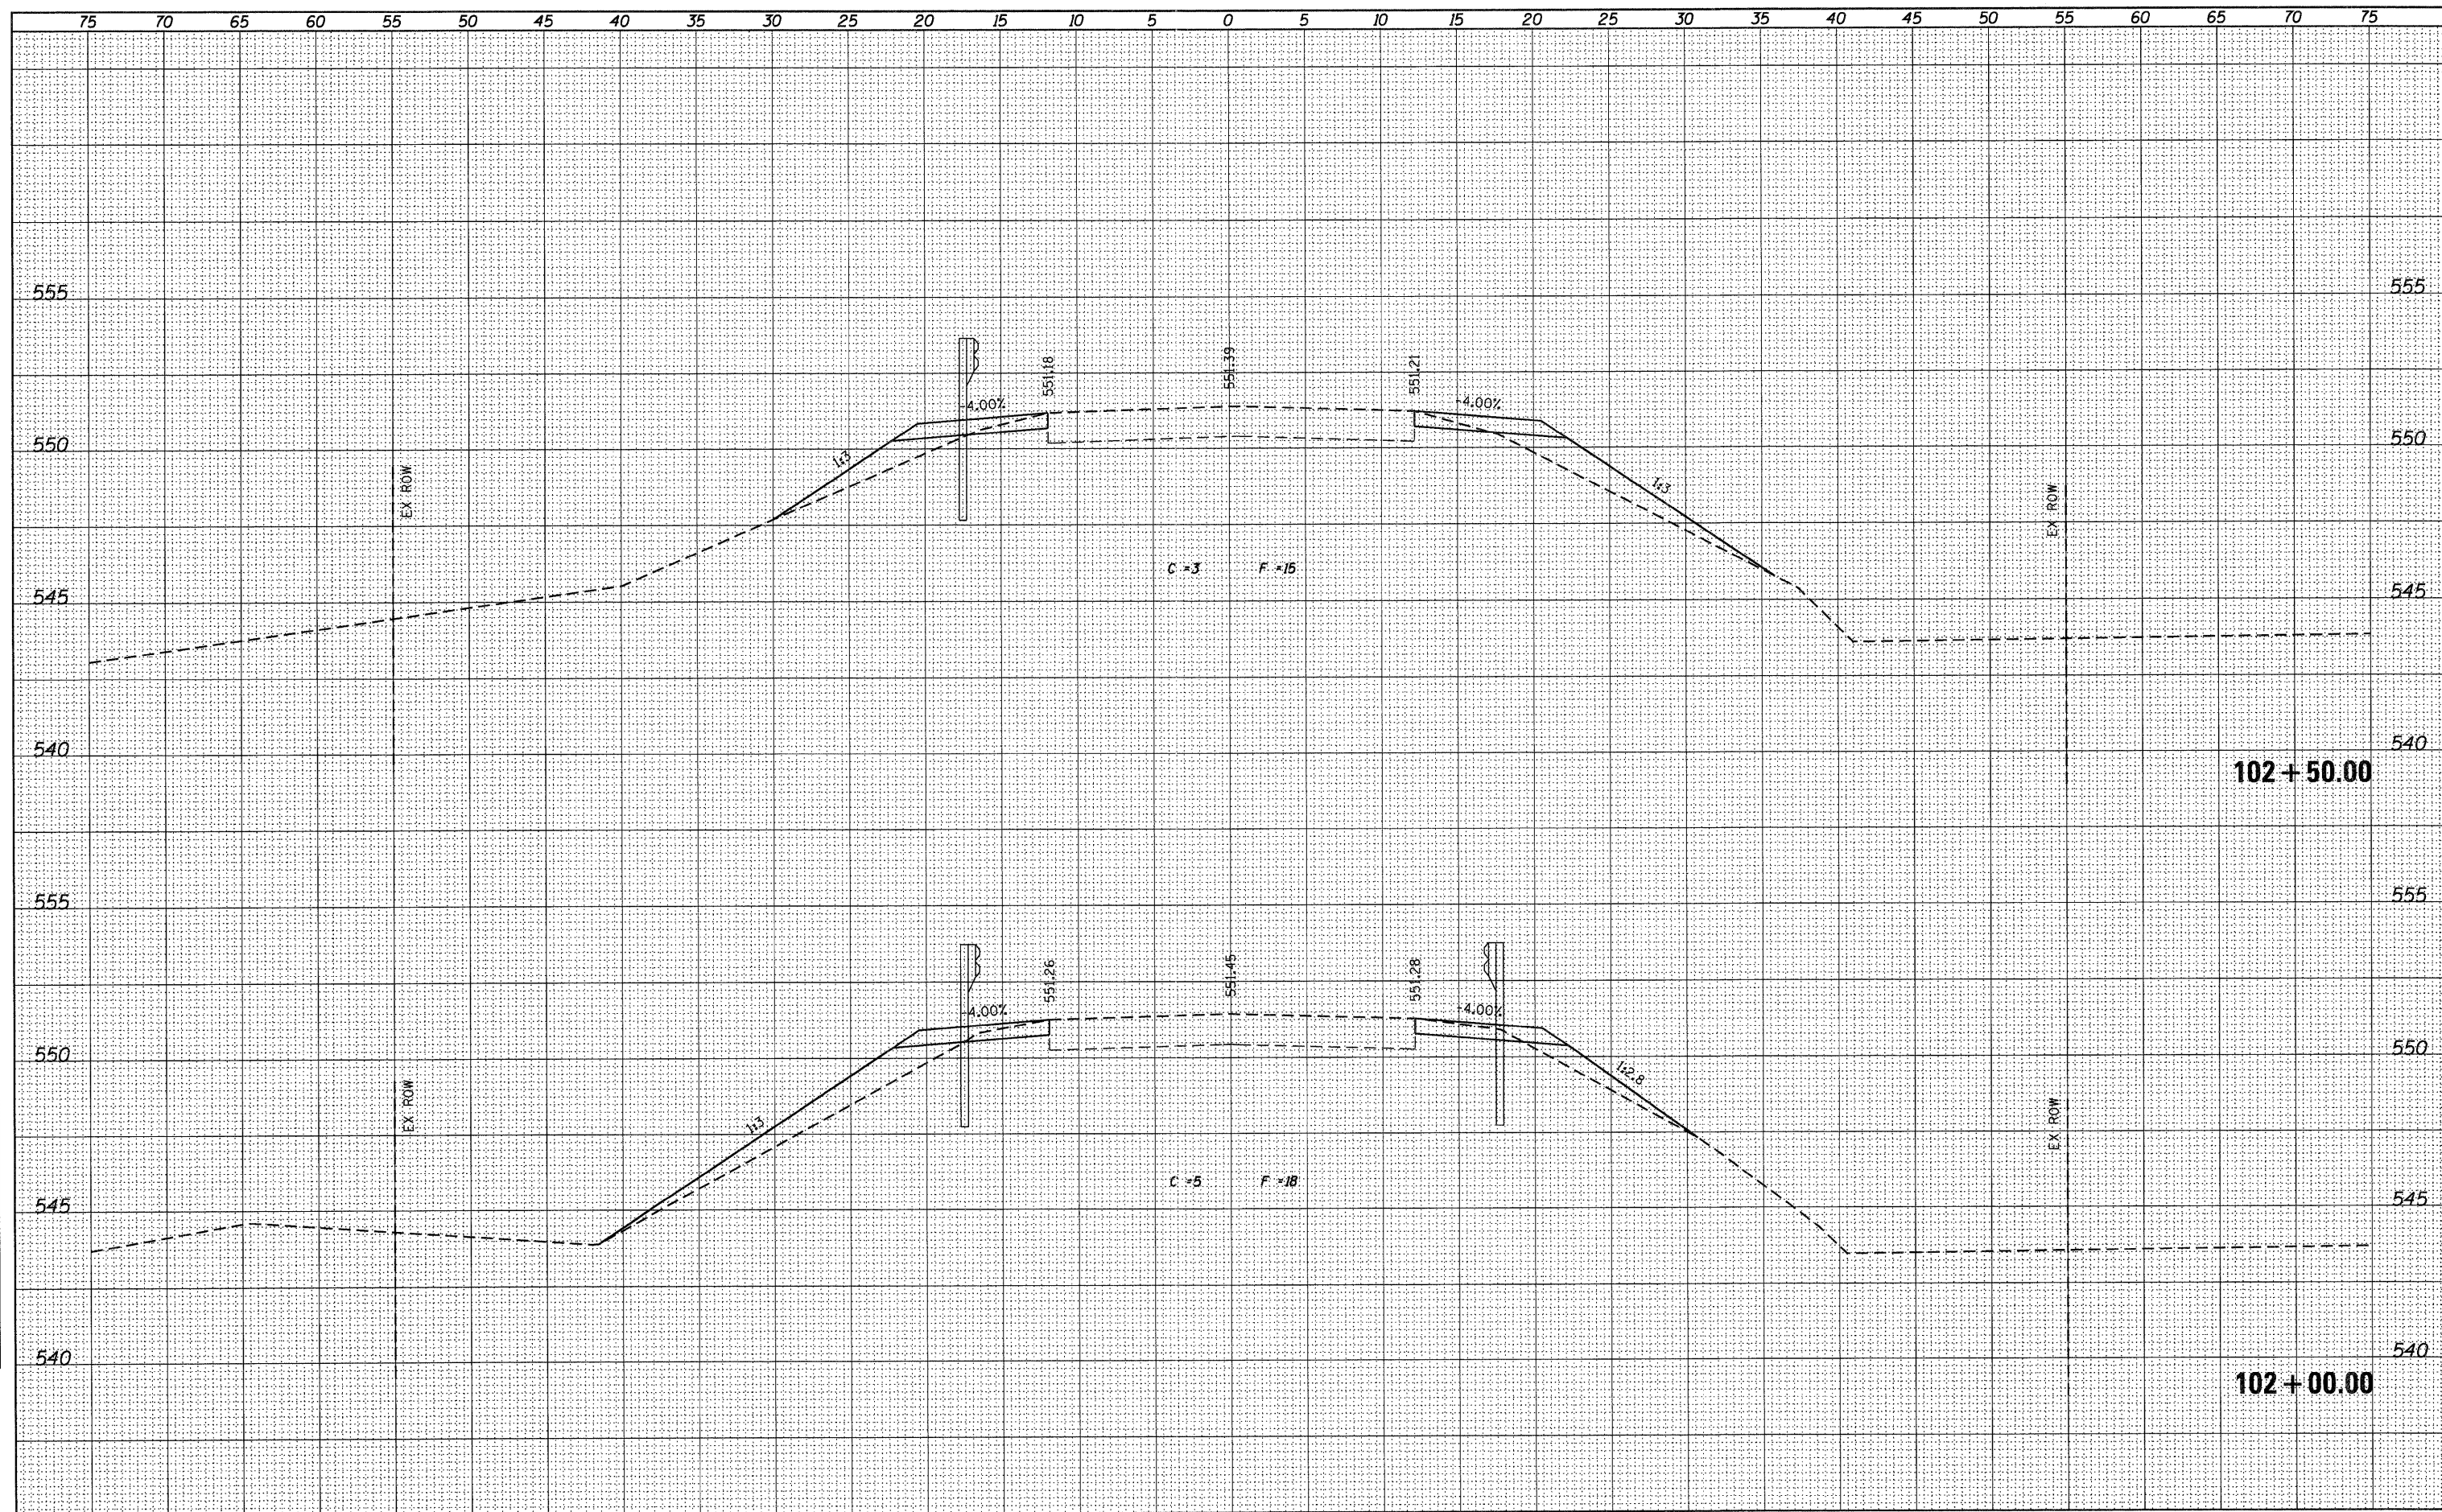

USER NAME = dheberling	DESIGNED -	REVISED -	7018 KINGSMILL CT., SPRINGFIELD, IL (217) 483-9457 <b>ENGINEERING</b> DESIGN FIRM #184001036	<b>CROSS SECTIONS</b> <b>CH 4 OVER BUCKHART CREEK</b>		F.A.S. RTE.	SECTION	COUNTY	TOTAL SHEETS	SHEET NO.
FILE NAME = D612345-sht-xsc.dgn	CHECKED -	REVISED -				556	08-00119-04-BR	SANGAMON	25	23
PLOT DATE = 9/7/2011	DRAWN -	REVISED -		SCALE: 1" = 5'		SHEET NO. 5 OF 7 SHEETS		STA. 102+00.00 TO STA. 102+50.00		CONTRACT NO. 93556
PLOT TIME = 11:15:54 AM	CHECKED -	REVISED -		ILLINOIS FED. AID PROJECT						