


DATE	
BY	
SURVEYED	
PLOTTED	
DATE	
AREAS	
CHECKED	
NO.	

DATE	
BY	
SURVEYED	
PLOTTED	
DATE	
AREAS	
CHECKED	
NO.	

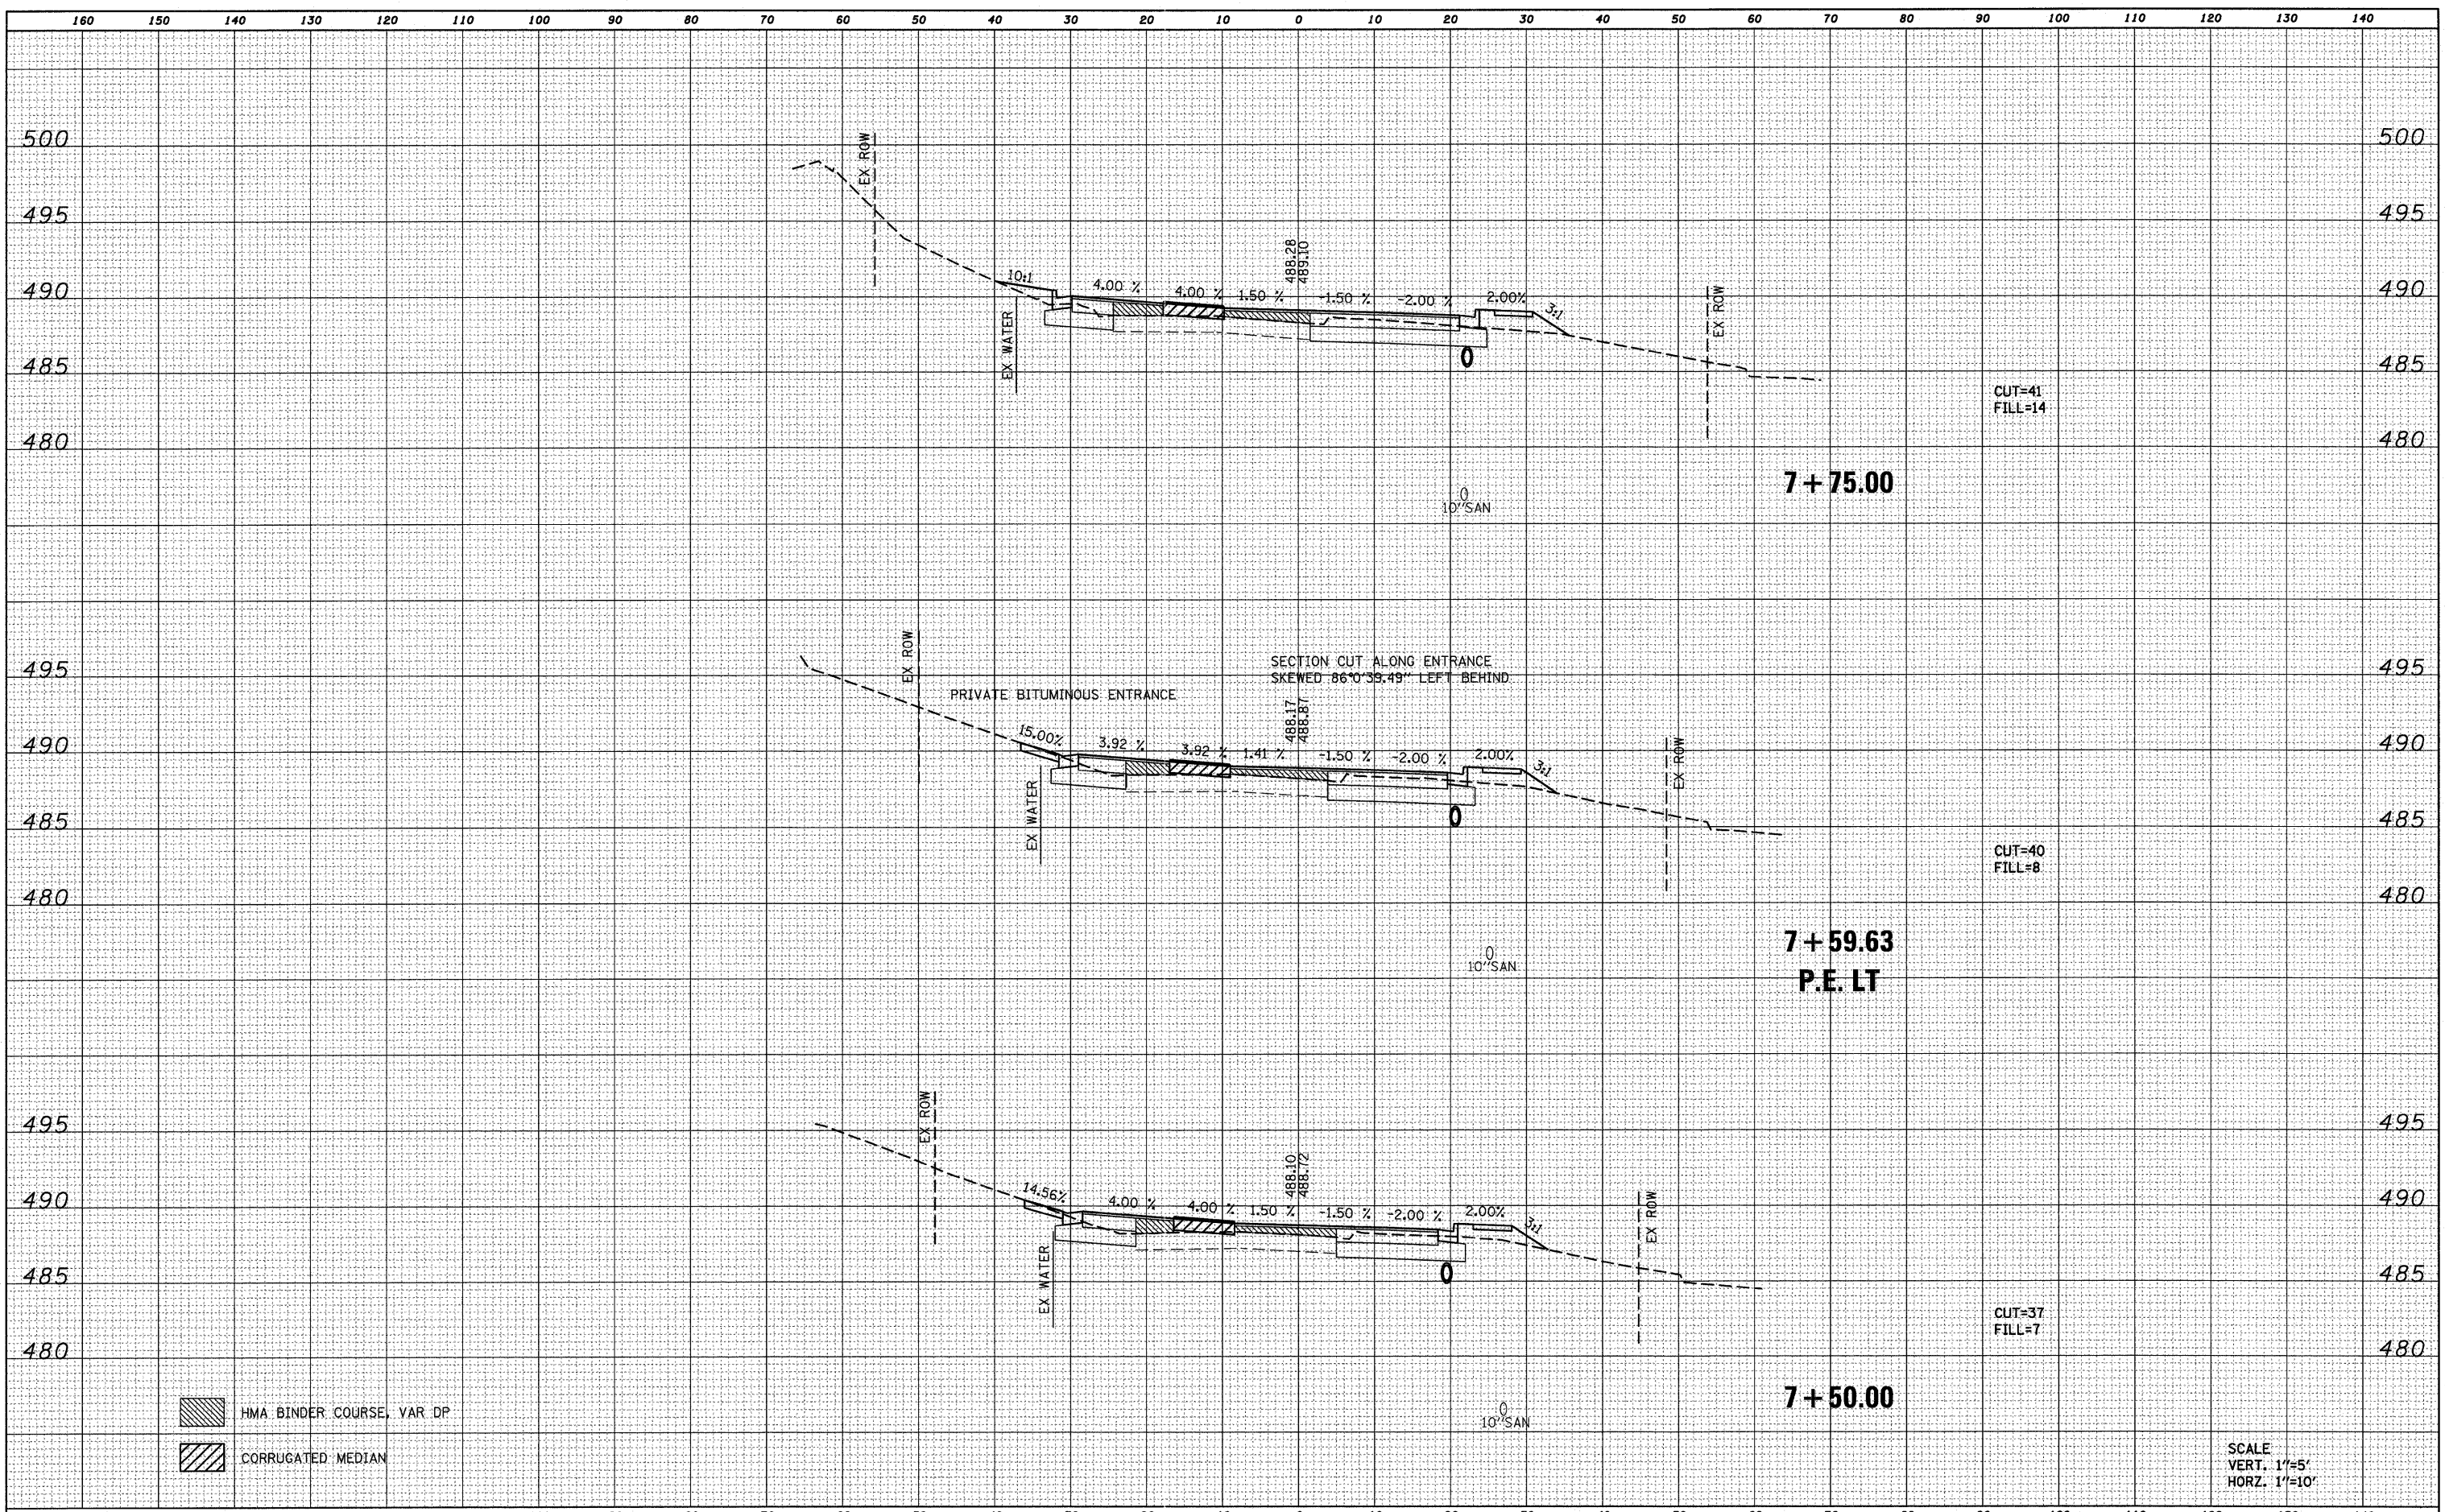

- HMA BINDER COURSE, VAR DP
- CORRUGATED MEDIAN

SCALE  
VERT. 1"=5'  
HORIZ. 1"=10'

FILE NAME = D826013-ahtr-xasht.dgn	USER NAME = randy	DESIGNED - TLC	REVISED -	<b>STATE OF ILLINOIS DEPARTMENT OF TRANSPORTATION</b>	<b>CROSS SECTIONS</b>			F.A.U. RTE. 9302	SECTION 08-00047-00-PV	COUNTY MONROE	TOTAL SHEETS 25	SHEET NO. 23
	PLOT TIME = 9:42:22 AM	DRAWN - RGV	REVISED -		SCALE:      SHEET NO. 4 OF 6 SHEETS      STA. 7+50.00 TO STA. 7+75.00			S MAIN ST RECONSTRUCTION      CONTRACT NO. 97467				
	PLOT SCALE = 10.0000' / IN.	CHECKED -	REVISED -		ILLINOIS FED. AID PROJECT							
	PLOT DATE = 7/28/2011	DATE -	REVISED -									