



SECTION	COUNTY	TOTAL SHEETS	SHEET NO.
08-00021-00-PK	MADISON	12	6
CONTRACT NO. 97473			


REVISIONS

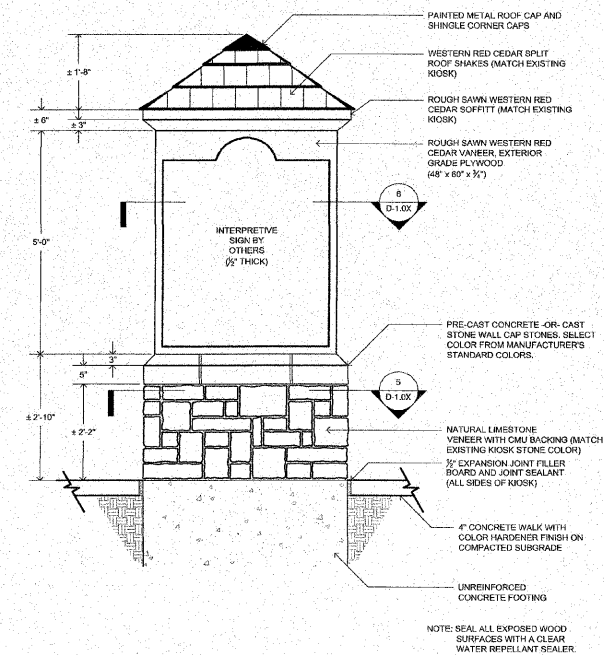


1
L1
KIOSK - SIDES A AND C
(SIDE A SHOWN - SIDE C OPPOSITE)
ELEVATION
02b-001

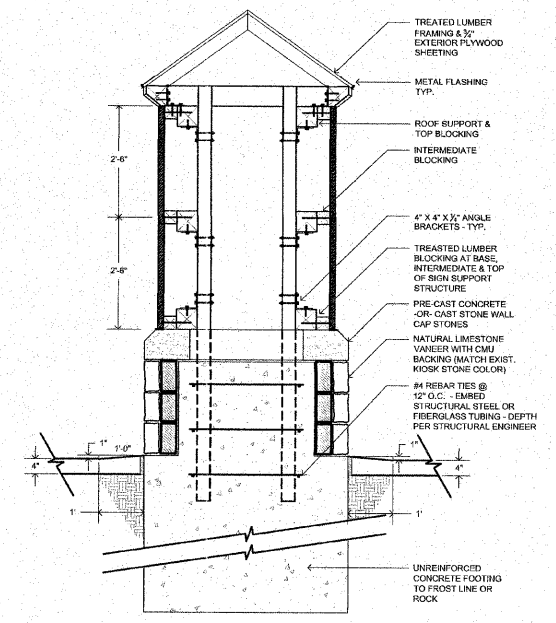


2
L1
KIOSK FOOTING
SECTION
02b-007

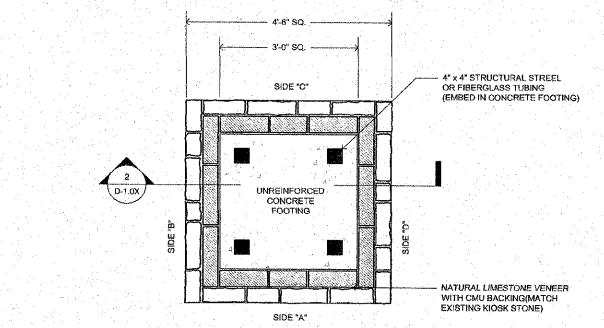


5
L1
SECTION @ KIOSK BASE
SECTION
02b-004

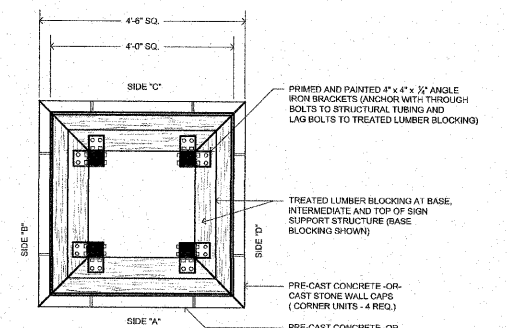


6
L1
SECTION @ KIOSK BASE
SECTION
02b-005

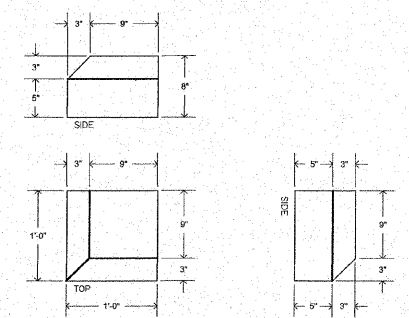

3
L1
PRE-CAST CONCRETE -OR- CAST STONE WALL
CAP STONE - CORNER UNITS (4 REQD.)
SECTION
02b-002

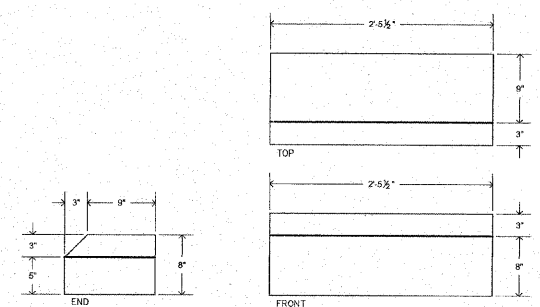

4
L1
PRE-CAST CONCRETE -OR- CAST STONE WALL
CAP STONE - INTERMEDIATE UNITS (4 REQD.)
SECTION
02b-006

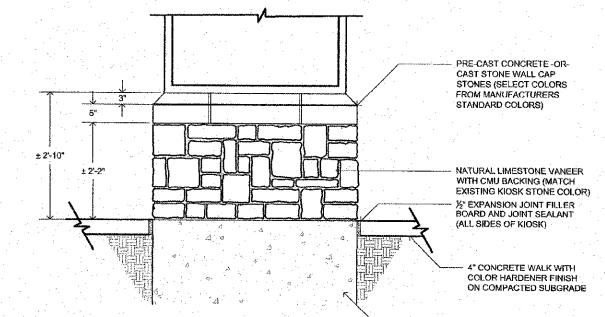

7
L1
KIOSK - SIDES B AND D
(SIDE D SHOWN - SIDE B OPPOSITE)
ELEVATION
02b-003

PDS
PLANNING DESIGN STUDIO
727 North First Street, Suite 360
Saint Louis, Missouri, 63102
Phone (314) 241-3600

IMPROVEMENT PLANS FOR HOFFMAN GARDENS
VILLAGE OF GODFREY, ILLINOIS
KIOSK DETAILS

DWG. NO.	HOFFMAN KIOSK DETAILS.DWG
REF. BK.	PG.
JOB NO.	437560
DSN. BY:	SJW/DDT
DWN. BY:	BCS
CHK. BY:	SJW
DATE:	MAY, 2011
SCALE:	1"=2'
SHEET	L1 OF 12

S:\land_projects\GODFREY PARK (437560)\HOFFMAN GARDENS\Hoffman KIOSK DETAILS.dwg, 6/7/2011, 10:59:22 AM, lisp@pds.com, 1,2