


SCALE: HORZ: 1"=10'
VERT: 1"=5'


SECTION	COUNTY	TOTAL SHEETS	SHEET NO.
04-00019-00-PV	MADISON	38	23

CONTRACT NO. 97476


195+00

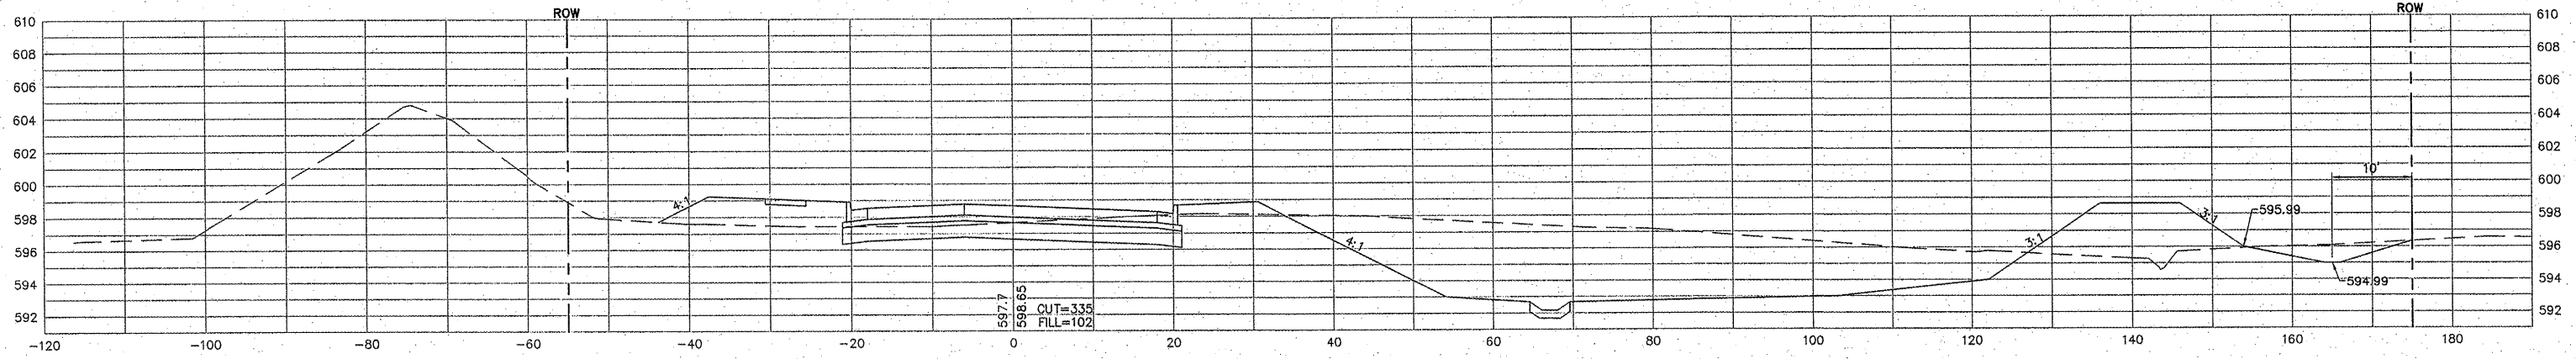

194+75

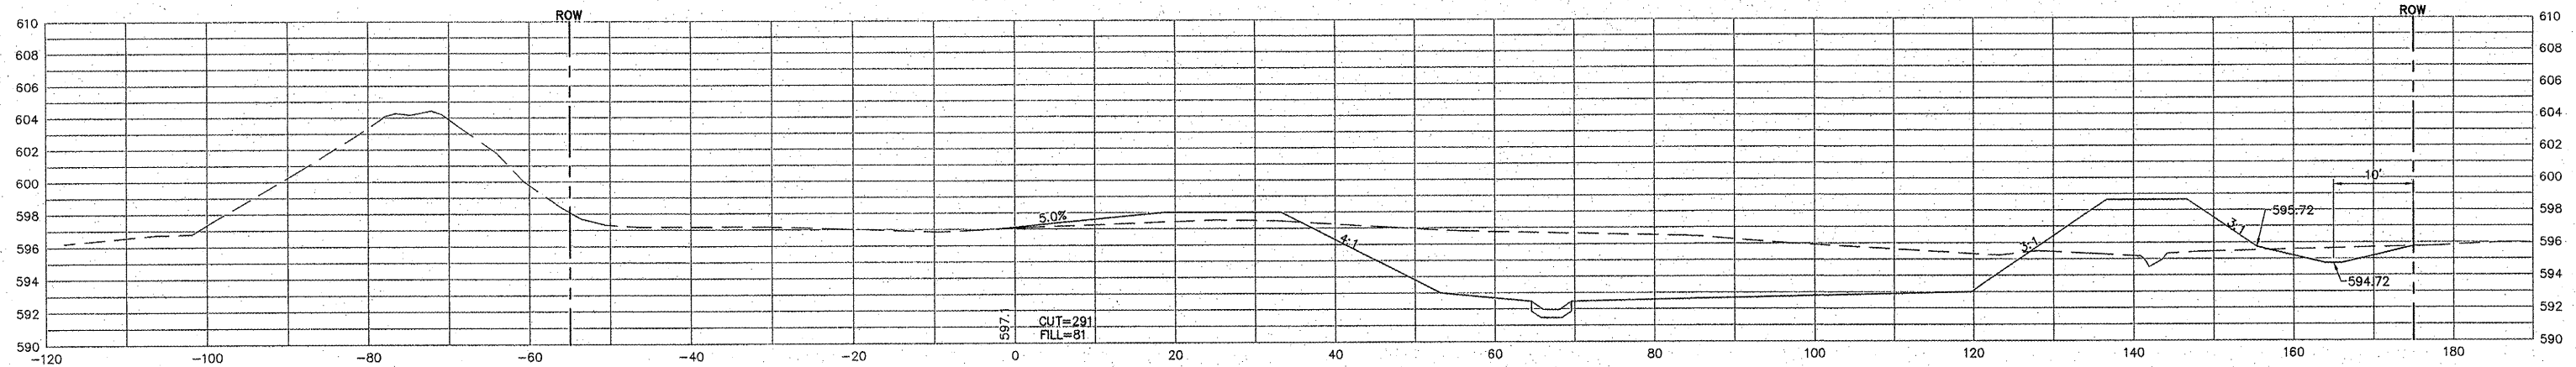

194+38

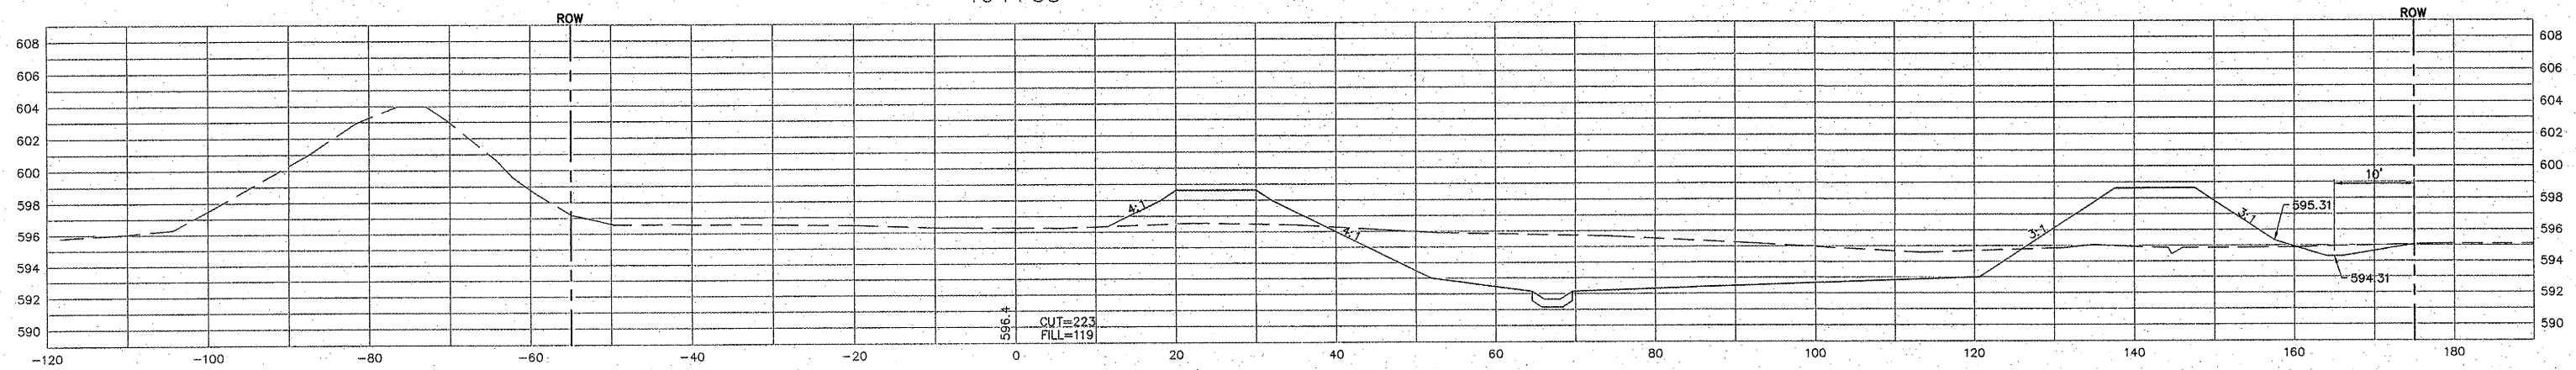

194+17

