


SCALE: HORZ: 1"=10'
VERT: 1"=5'


SECTION	COUNTY	TOTAL SHEETS	SHEET NO.
04-00019-00-PV	MADISON	38	26

CONTRACT NO. 97476


201+84.99 SCENIC BYWAYS LANE-LEFT

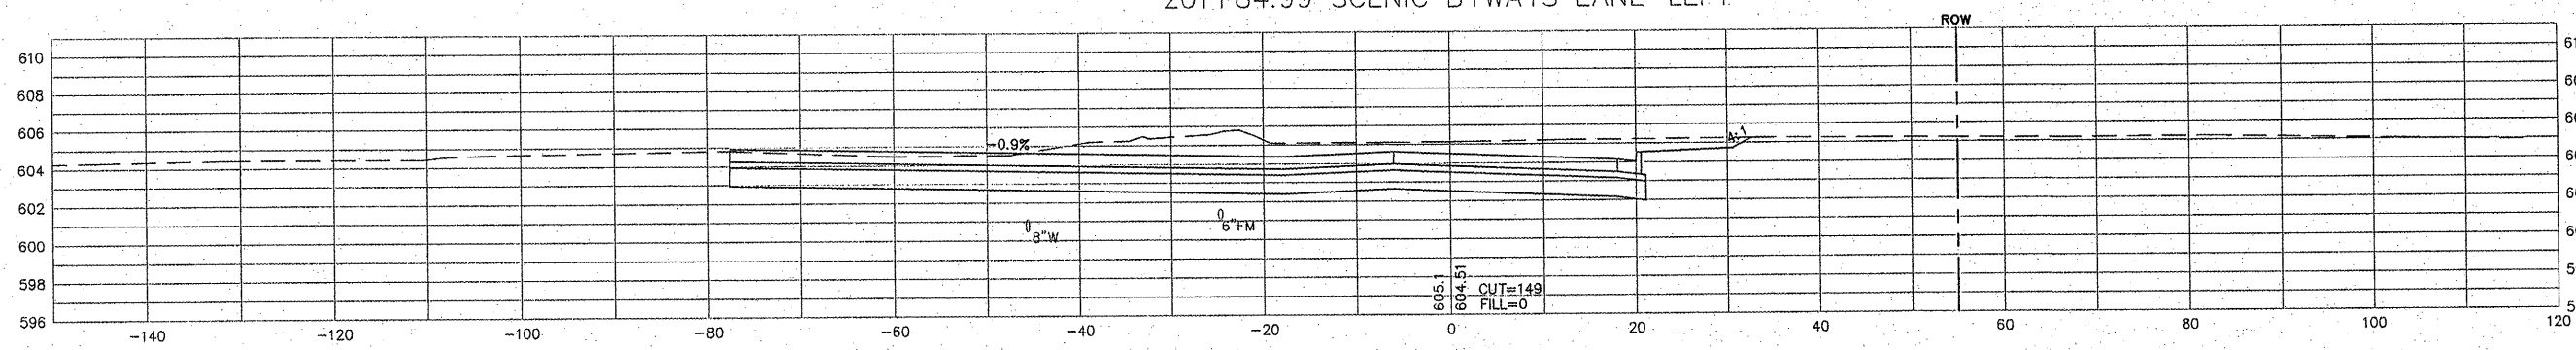

201+25

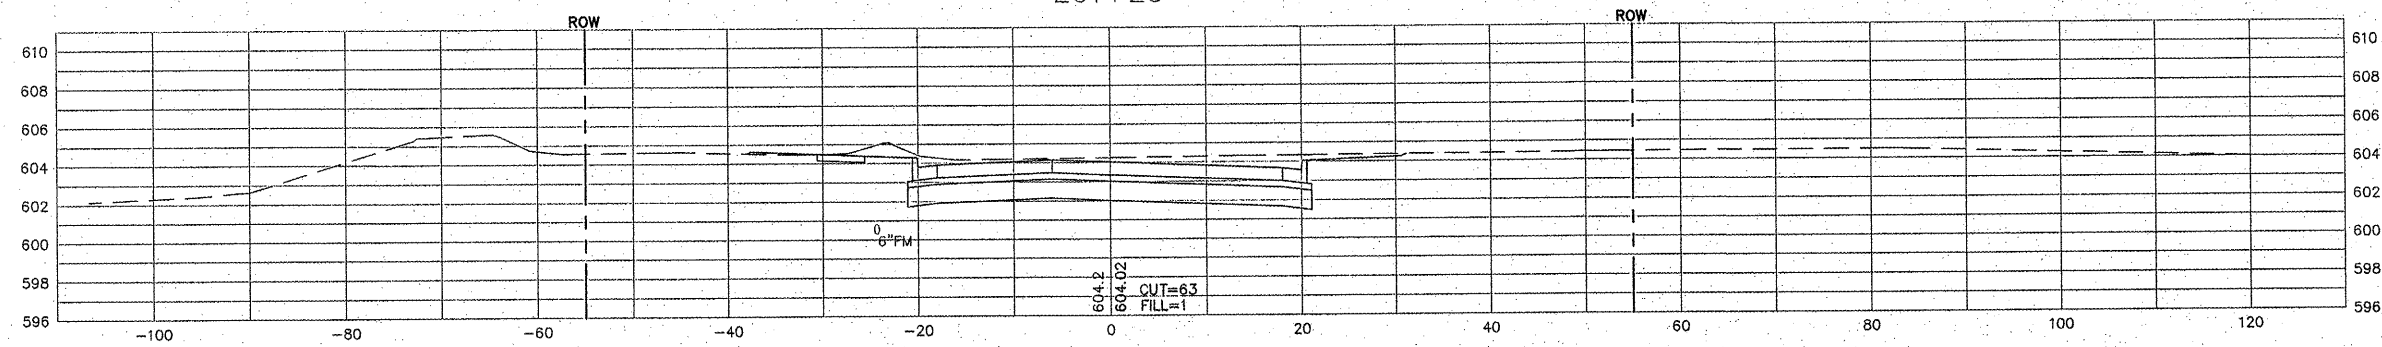

201+00

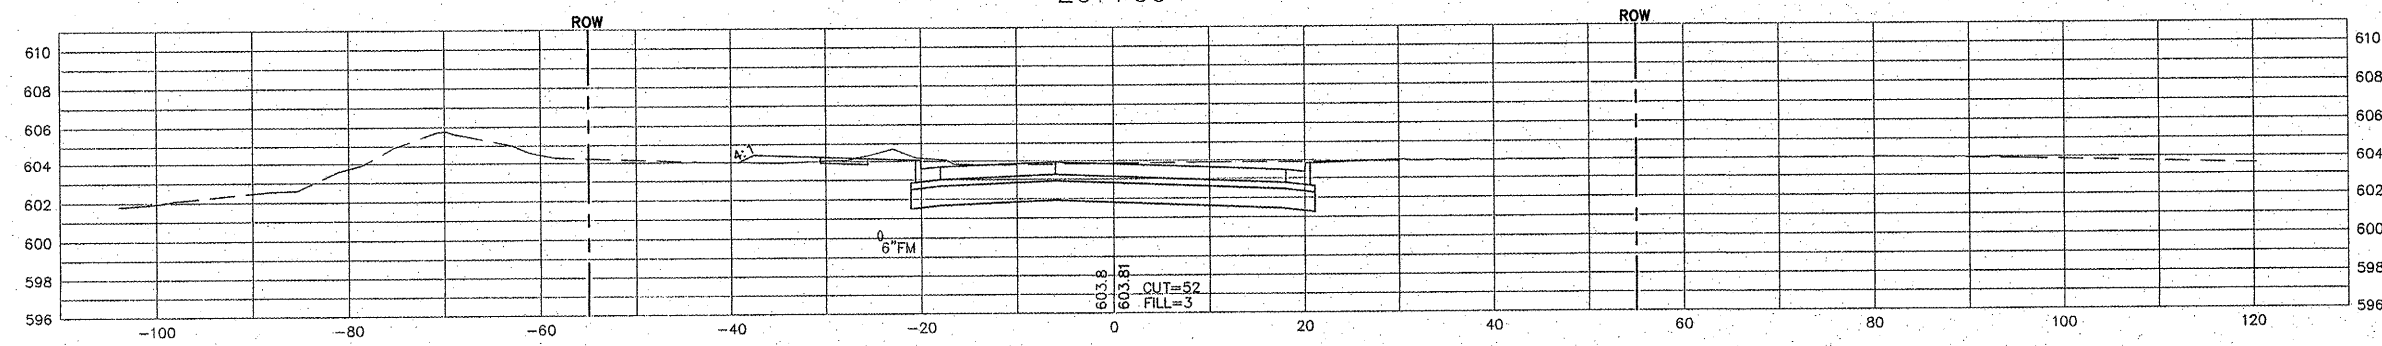

200+00

