


SCALE: HORZ: 1"=10'
VERT: 1"=5'


SECTION	COUNTY	TOTAL SHEETS	SHEET NO.
04-00019-00-PV	MADISON	38	30

CONTRACT NO. 97476


213+08.47 RIVERSLAND PARKWAY LEFT-RIGHT

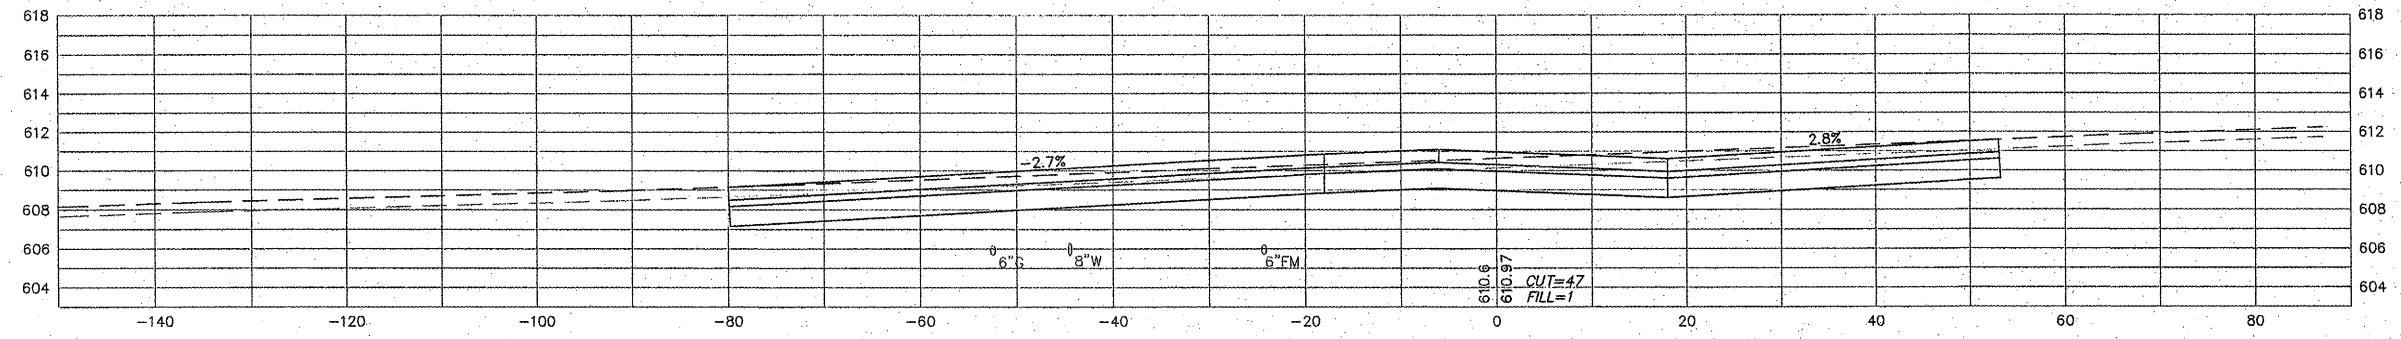

212+50

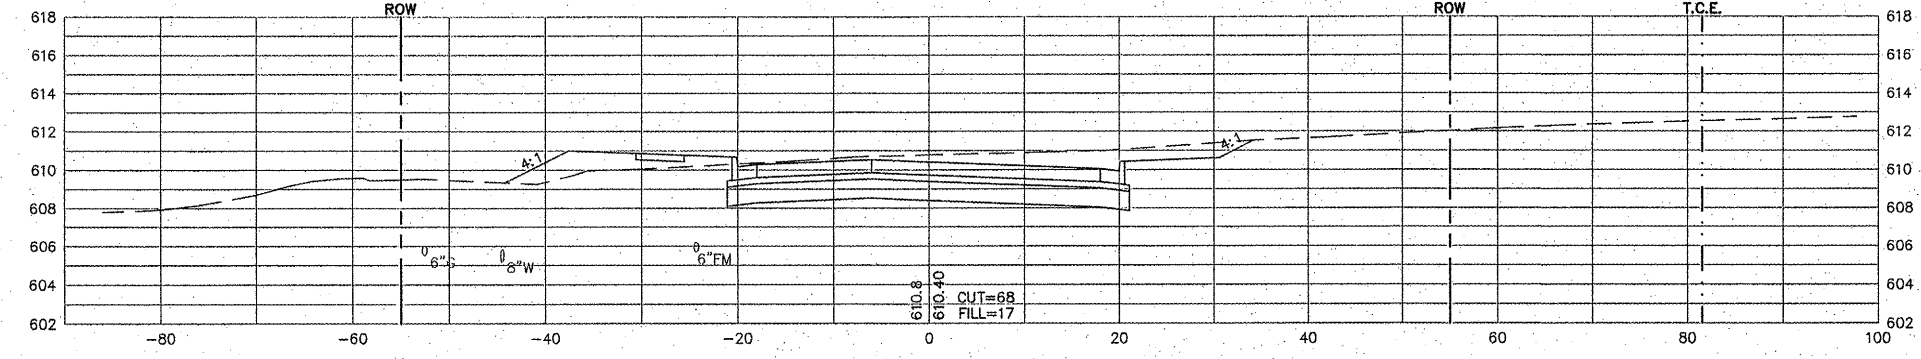

212+00

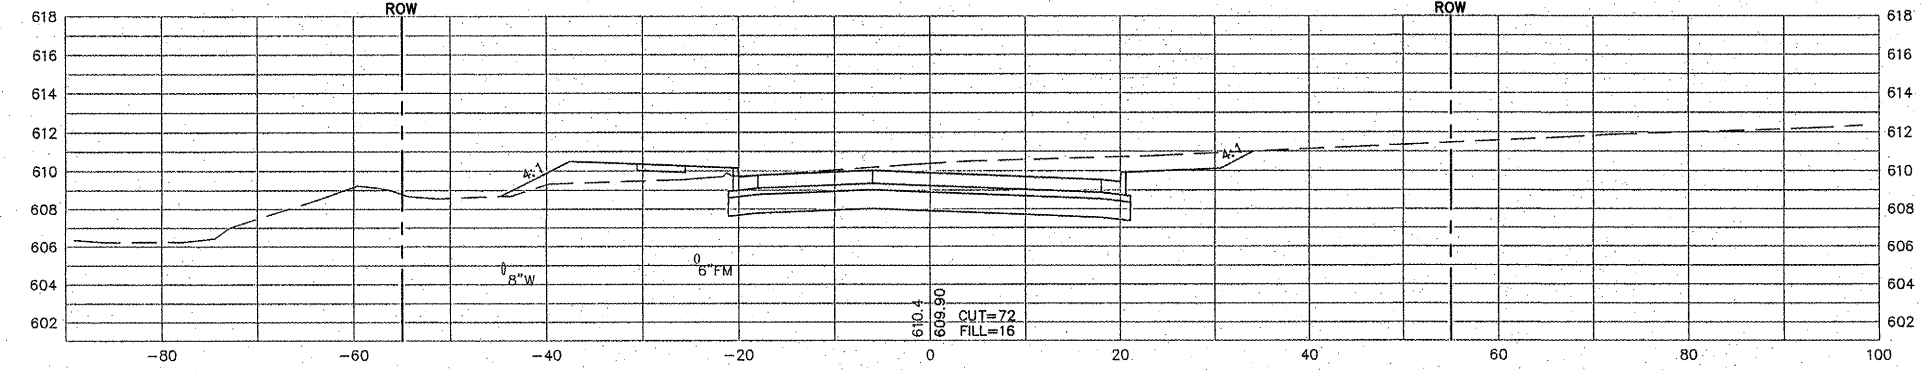

211+00

