


SCALE: HORZ: 1"=10'
 VERT: 1"=5'


SECTION	COUNTY	TOTAL SHEETS	SHEET NO.
04-00019-00-PV	MADISON	38	31

CONTRACT NO. 97476


215+30 C.E. RIGHT

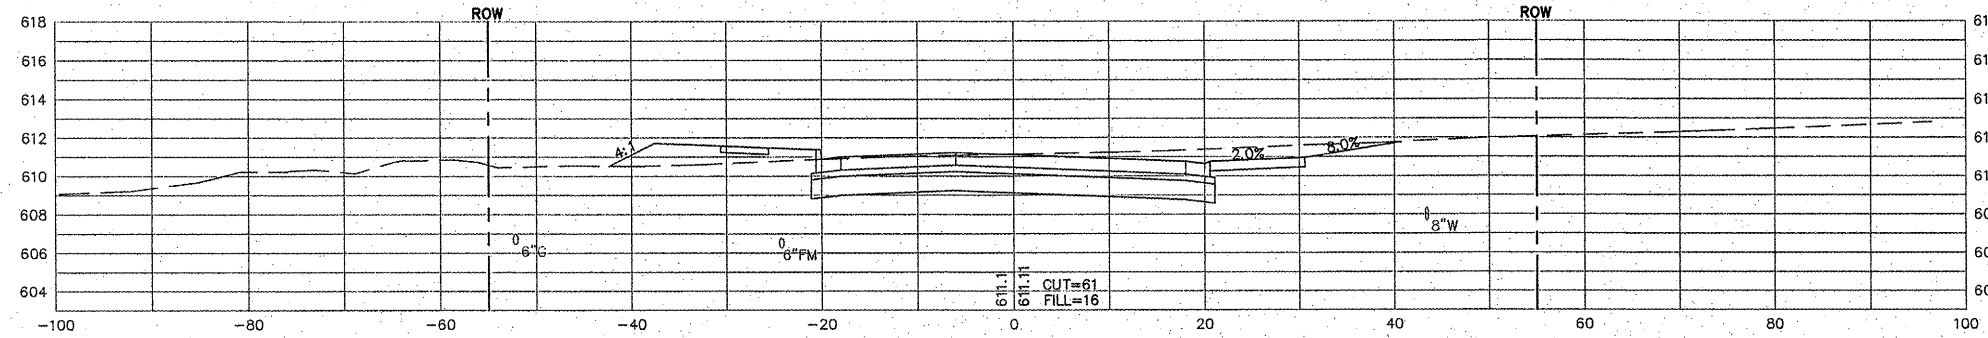

215+00

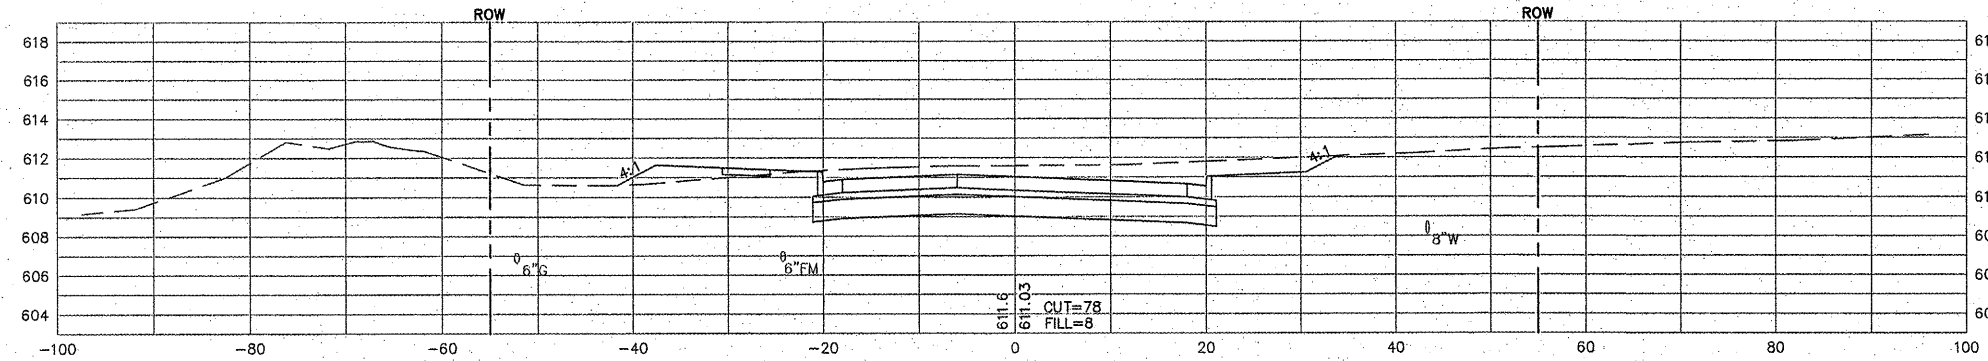

214+00

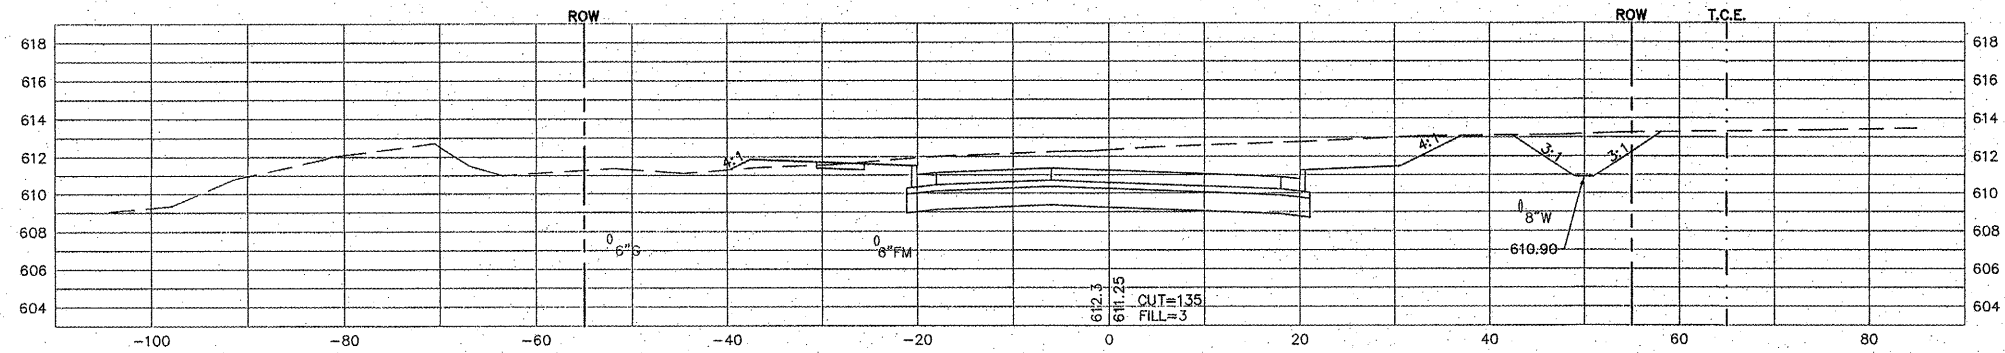

213+60

