


CONTRACT NO.			
F.A.U. R.T.E.	SECTION	COUNTY	TOTAL SHEET NO.
8979	09-00017-01-PV	MADISON	34 10
STA. 32+00.00		TO STA. 38+00.00	
FED. ROAD DIST. NO.	ILLINOIS	FEDERAL AID PROJECT	
CONTRACT NO. 97479			

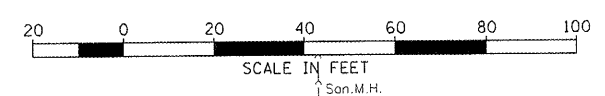

PROP. CURVE ROOSEVELT-6  
 PI STA. = 33+36.28  
 $\Delta = 2^\circ 51' 54''$  (LT)  
 $D = 2^\circ 51' 53''$   
 $R = 2,000.00'$   
 $T = 50.02'$   
 $L = 100.01'$   
 $E = 0.63'$   
 $e = NC$   
 $T.R. = NA$   
 $S.E. RUN = NA$   
 $P.R.C. STA = 32+86.26$   
 $P.T. STA = 33+86.27$

PROP. CURVE ROOSEVELT-5  
 PI STA. = 32+36.27  
 $\Delta = 2^\circ 51' 54''$  (RT)  
 $D = 2^\circ 51' 53''$   
 $R = 2,000.00'$   
 $T = 50.02'$   
 $L = 100.01'$   
 $E = 0.63'$   
 $e = NC$   
 $T.R. = NA$   
 $S.E. RUN = NA$   
 $P.C. STA = 31+86.25$   
 $P.R.C. STA = 32+86.26$


ROW AND EASE LOC	STATION	OFFSET
A	33+85.87	35.00' LT
B	33+85.99	25.00' LT
C	32+25.00	29.63' RT
D	32+25.00	37.00' RT
E	32+48.00	37.00' RT
F	32+48.00	29.06' RT
G	35+40.00	25.00' RT
H	35+40.00	35.00' RT
I	35+58.63	35.00' RT
J	35+58.63	25.00' RT
K	35+87.54	25.00' RT
L	36+07.54	25.00' RT
M	36+17.54	25.00' RT
N	37+90.59	25.00' LT

DECLARATION OF TRUST OF PEGGY A BALSTERS

DATE	
BY	
PLAN	
NO.	
DATE	
BY	
PROFILE	
NO.	

DATE	
BY	
PROFILE	
NO.	
DATE	
BY	
PLAN	
NO.	

PLOT DATE = 8/24/2011  
 FILE NAME = I:\Projects\09-00017-01-PV\Drawings\Phase 2\010\_PSP\_0825.dgn  
 PLOT SCALE = 42.953' / IN.  
 USER NAME = Aaron Klimek

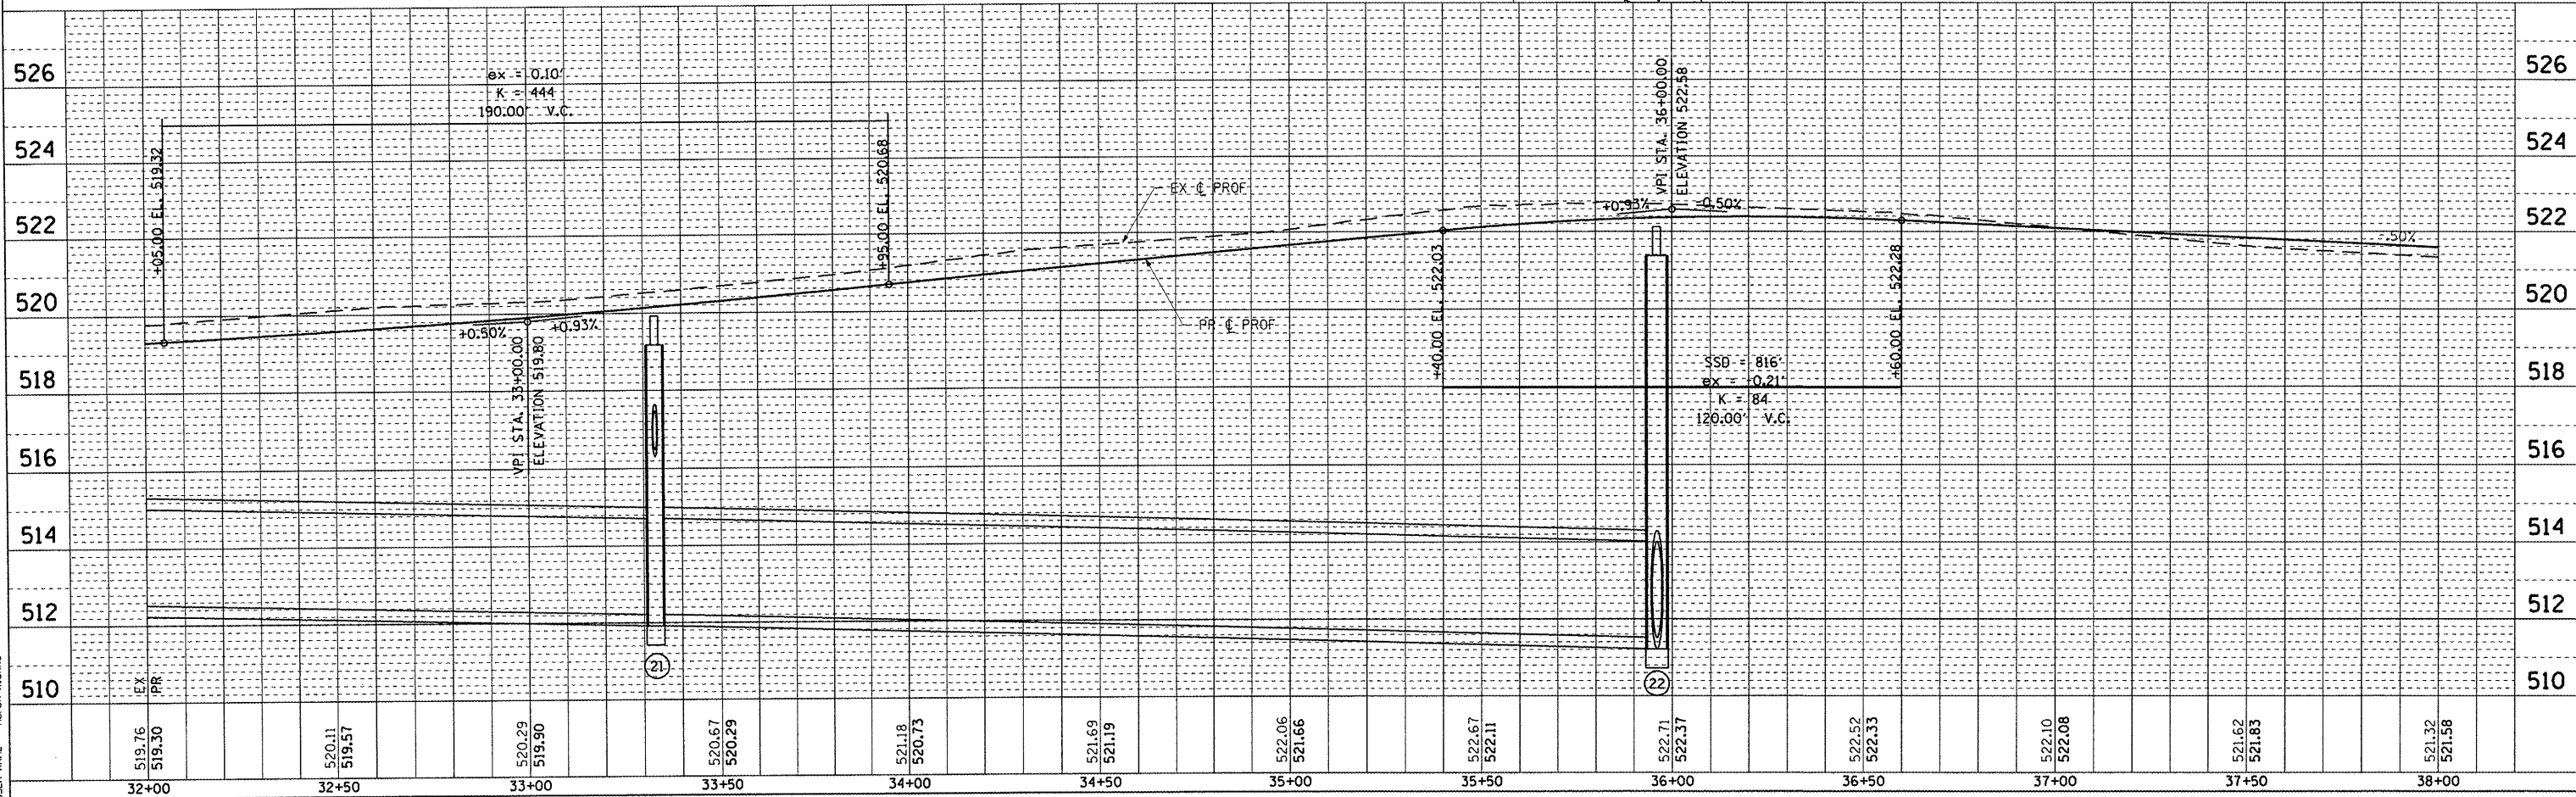

PLAN & PROFILE: ROOSEVELT STREET - STA 32+00.00 TO STA 38+00.00