
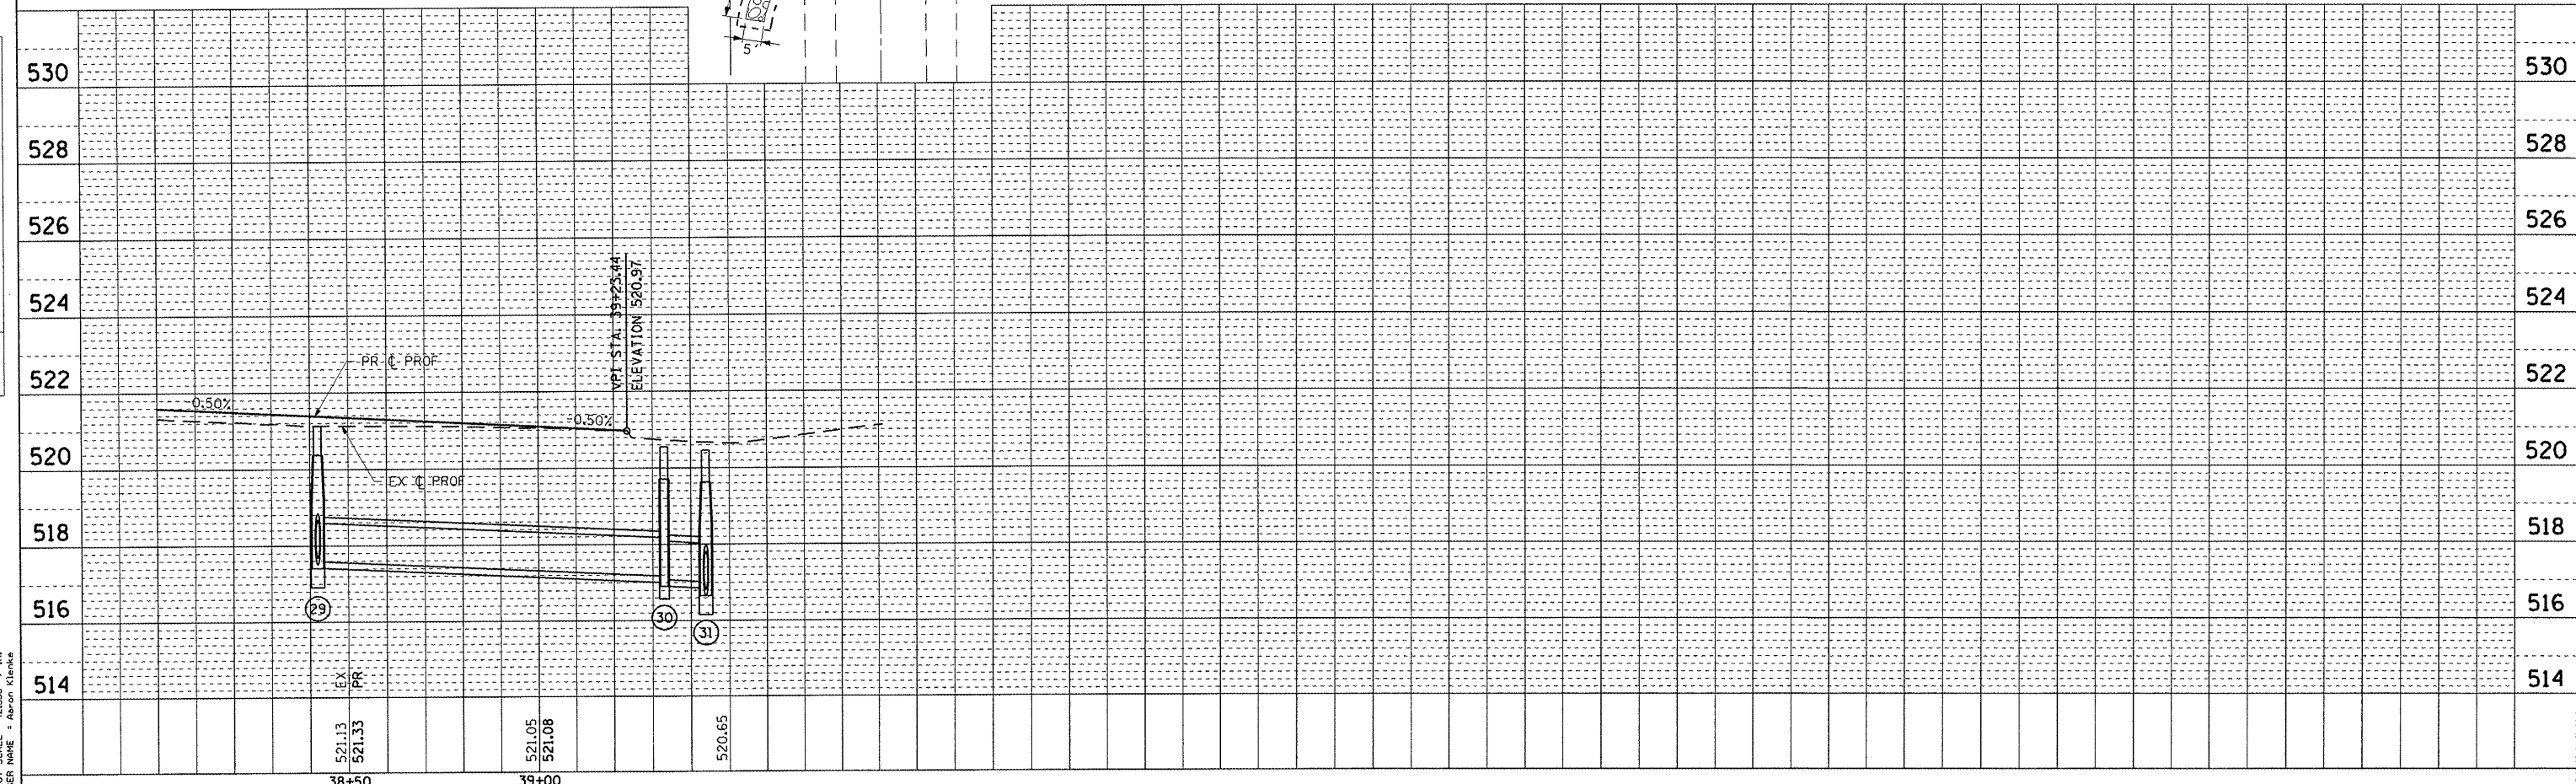


CONTRACT NO.				
F.A.U. RTE.	SECTION	COUNTY	TOTAL SHEETS	SHEET NO.
8979	09-00017-01-PV	MADISON	34	11
STA. 38+00.00		TO STA. 39+23.44		
FED. ROAD DIST. NO.	ILLINOIS	FEDERAL AID PROJECT		
CONTRACT NO. 97479				

ROW AND EASE LOC	STATION	OFFSET
A	39+43.94	60.39' LT
B	38+92.20	22.69' RT
C	39+55.69	46.67' RT

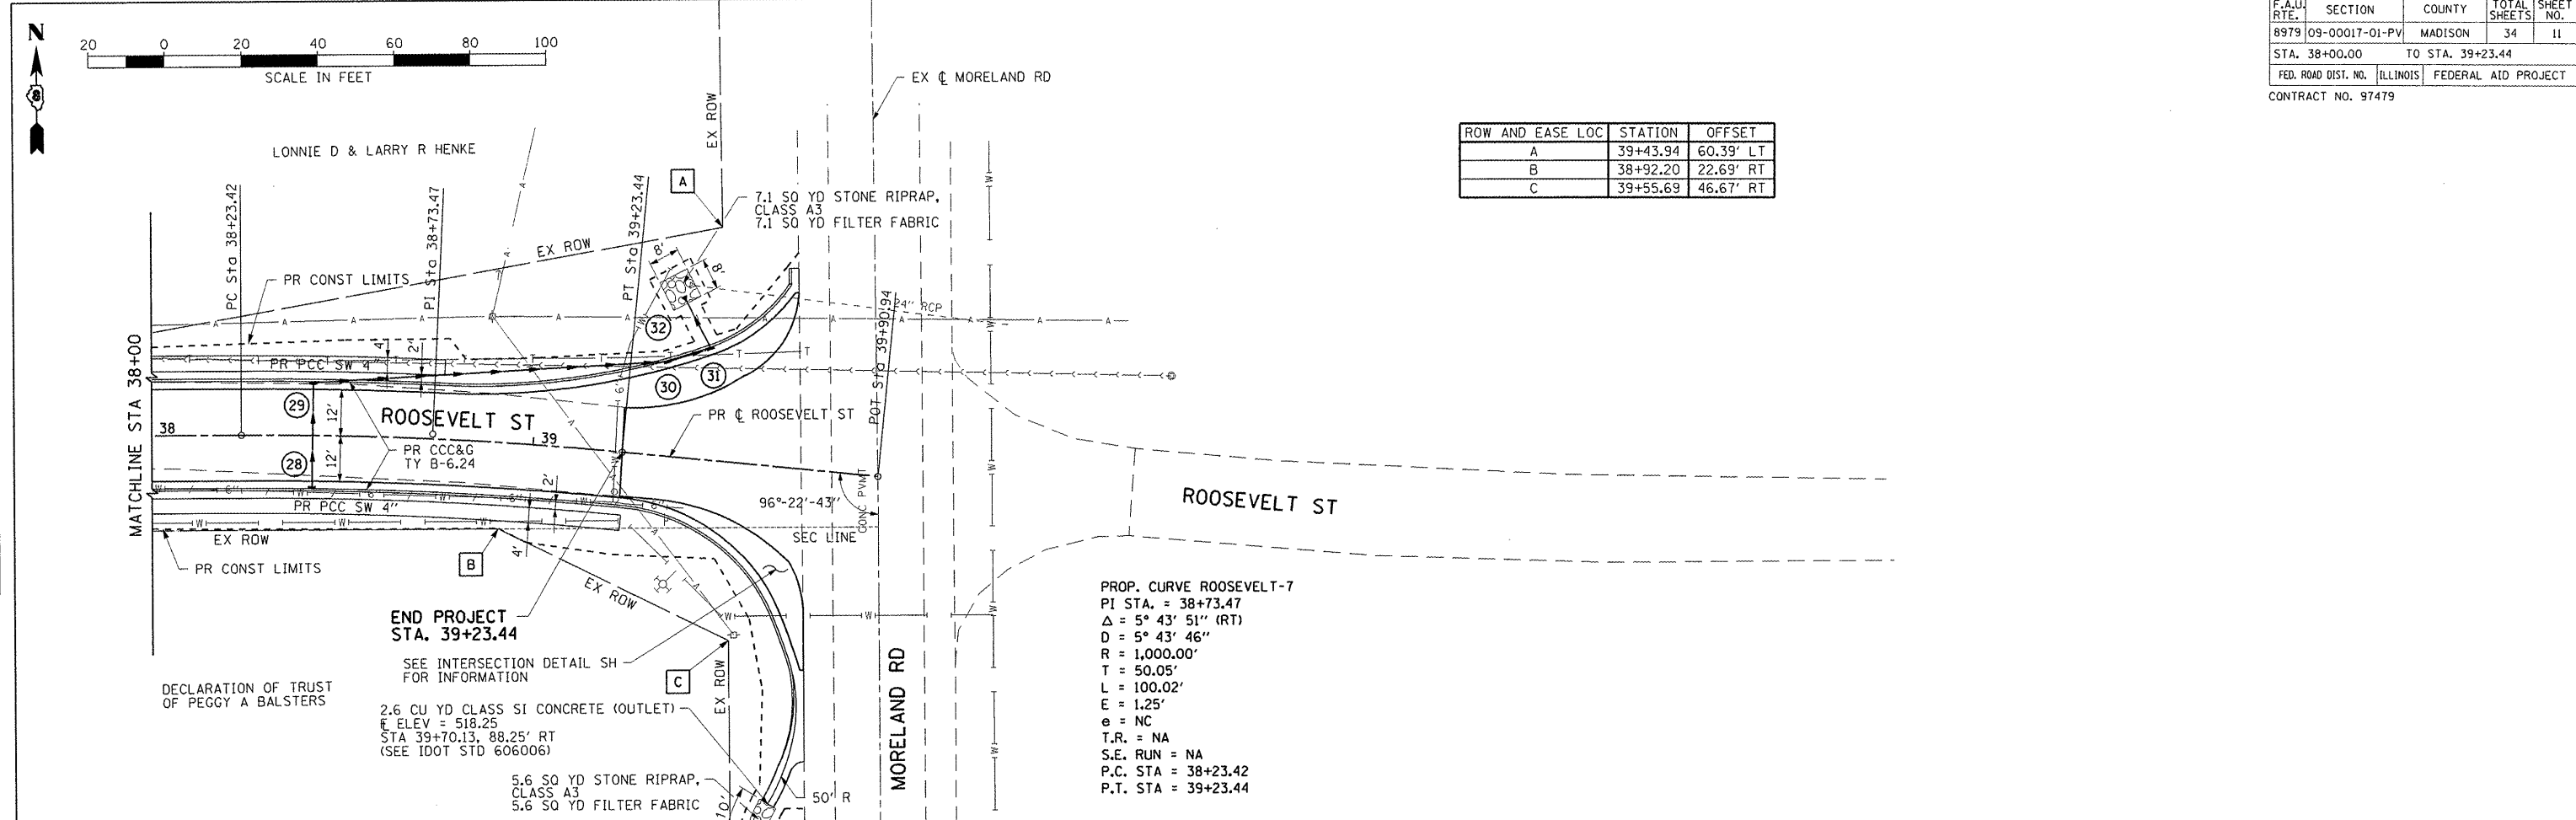

PLAN	DATE
BY	
REVISIONS	
NO.	DESCRIPTION

PROFILE	DATE
BY	
REVISIONS	
NO.	DESCRIPTION

PLOT DATE = 8/24/2011
 FILE NAME = I:\Users\jto\0546003\Drawings\Sheet\phase 2\01_P&P_006.dgn
 USER NAME = Jason Klenda

PLAN & PROFILE: ROOSEVELT STREET - STA 38+00.00 TO STA 39+23.44