



F.A.U. RTE.	SECTION	COUNTY	TOTAL SHEETS	SHEET NO.
8979	09-00017-01-PV	MADISON	34	21
STA. N.A.	TO STA. N.A.			
FED. ROAD DIST. NO.	ILLINOIS	FEDERAL AID PROJECT		

CONTRACT NO. 97479

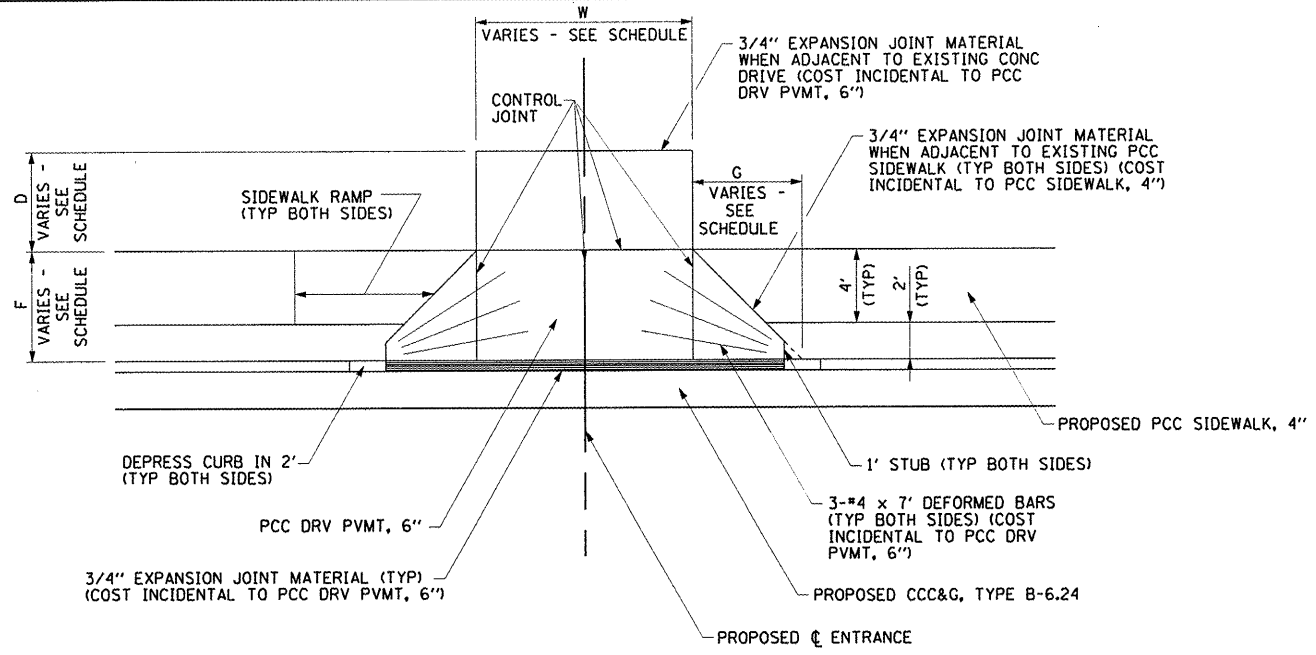


PRIVATE ENTRANCE DETAIL

STA 24+03.64 LT
 STA 24+66.61, 127.04' RT
 STA 35+49.32 RT

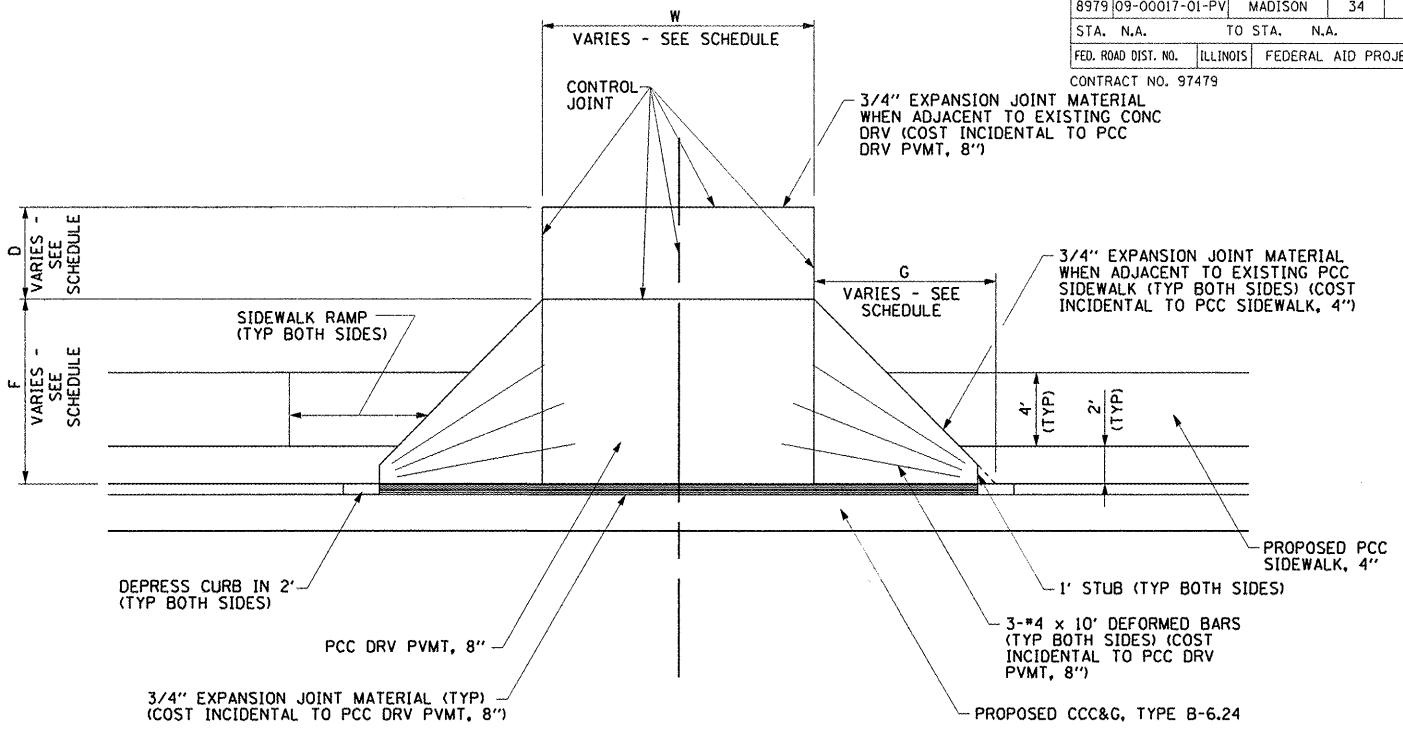


ALLEY DETAIL

STA 24+55.00 LT

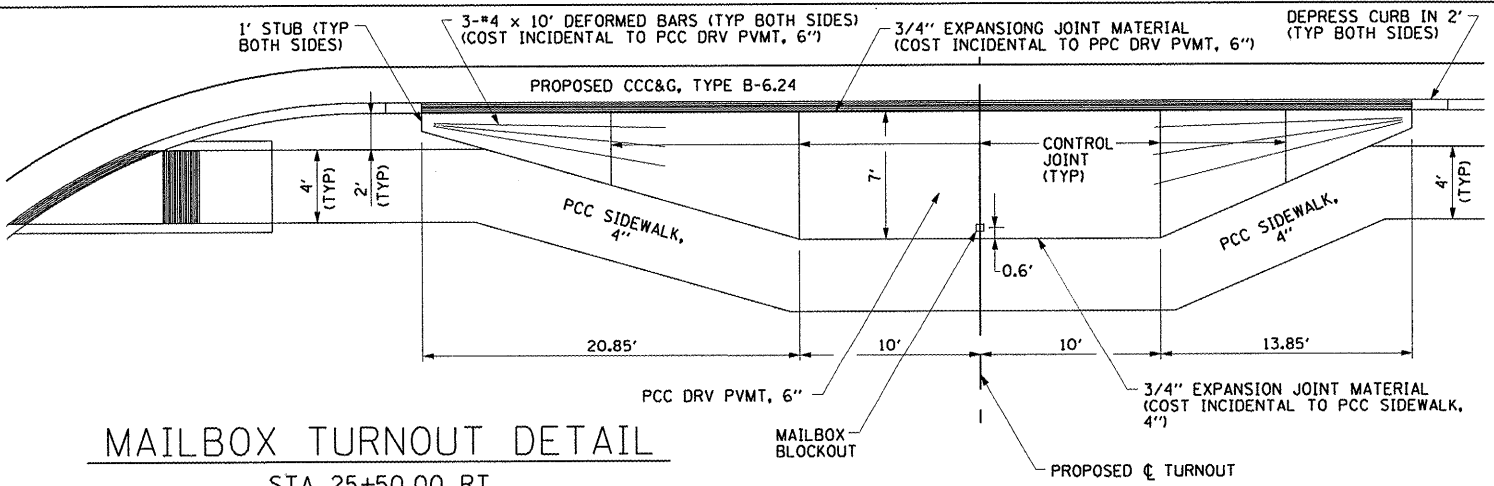

MAILBOX TURNOUT DETAIL

STA 25+50.00 RT

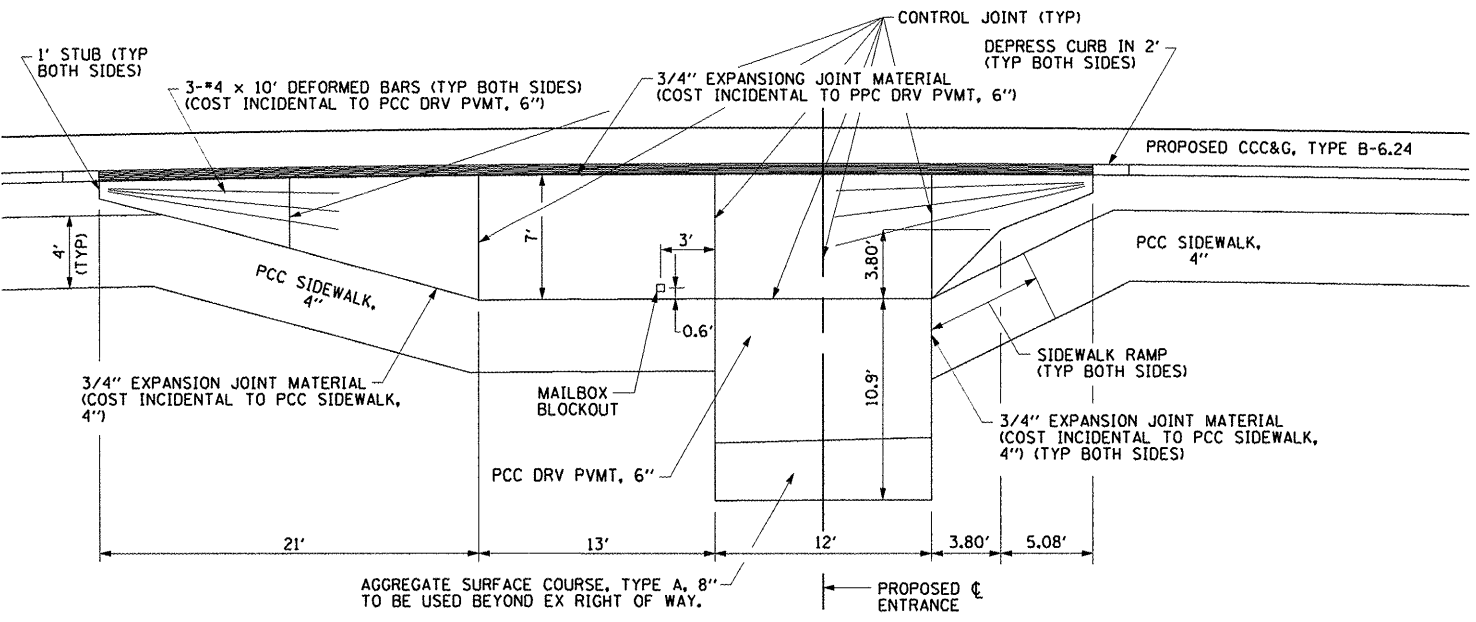

PRIVATE ENTRANCE DETAIL

STA 32+36.19 RT

DRIVEWAY SCHEDULE									
LOCATION	ENTRANCE TYPE	ENTRANCE WIDTH "W"	ENTRANCE DEPTH "D"	RADIUS HEIGHT "F"	RADIUS WIDTH "G"	PORTLAND CEMENT CONCRETE DRIVEWAY, 6 INCH	PORTLAND CEMENT CONCRETE DRIVEWAY, 8 INCH	AGGREGATE SURFACE COURSE, TYPE A, 8"	EXISTING SURFACE TYPE
		(FT)	(FT)	(FT)	(FT)	(SQ YD)	(SQ YD)	(SQ YD)	
ROOSEVELT STREET:									
STA. 24+03.64 LT.	PE	18	9.42	6	6	34.7			AGG
STA. 24+55.00 LT.	ALLEY	18	5.42	10	10		41.8		OIL & CHIP
STA. 25+50.00 RT.	MT	SEE DETAIL	SEE DETAIL	-	-	31.0			N/A
STA. 32+36.19 RT.	PE	SEE DETAIL	SEE DETAIL	-	-	42.6		4.2	AGG
STA. 35+49.32 RT.	PE	12	9.42	6	6	17.8		6.7	AGG
MEADOW DRIVE:									
STA. 24+66.61, 127.04' RT.	PE	22	8.35	6	6	38.9			AGG
TOTALS						165	42	11	

REVISIONS	
NAME	DATE

ILLINOIS DEPARTMENT OF TRANSPORTATION
DRIVEWAY ENTRANCE DETAILS
 SCALE: VERT. N.A.
 HORIZ. 1"=5'
 DATE 8/19/2011
 DRAWN BY RJM, AJK
 CHECKED BY JWB

PLOT DATE = 8/24/2011
 FILE NAME = N:\ashe\095468803\Drawings\Sheet\21821.DRV-DETAILS.dgn
 PLOT SCALE = 10.588 / 1 IN.
 USER NAME = Aaron Klenke