
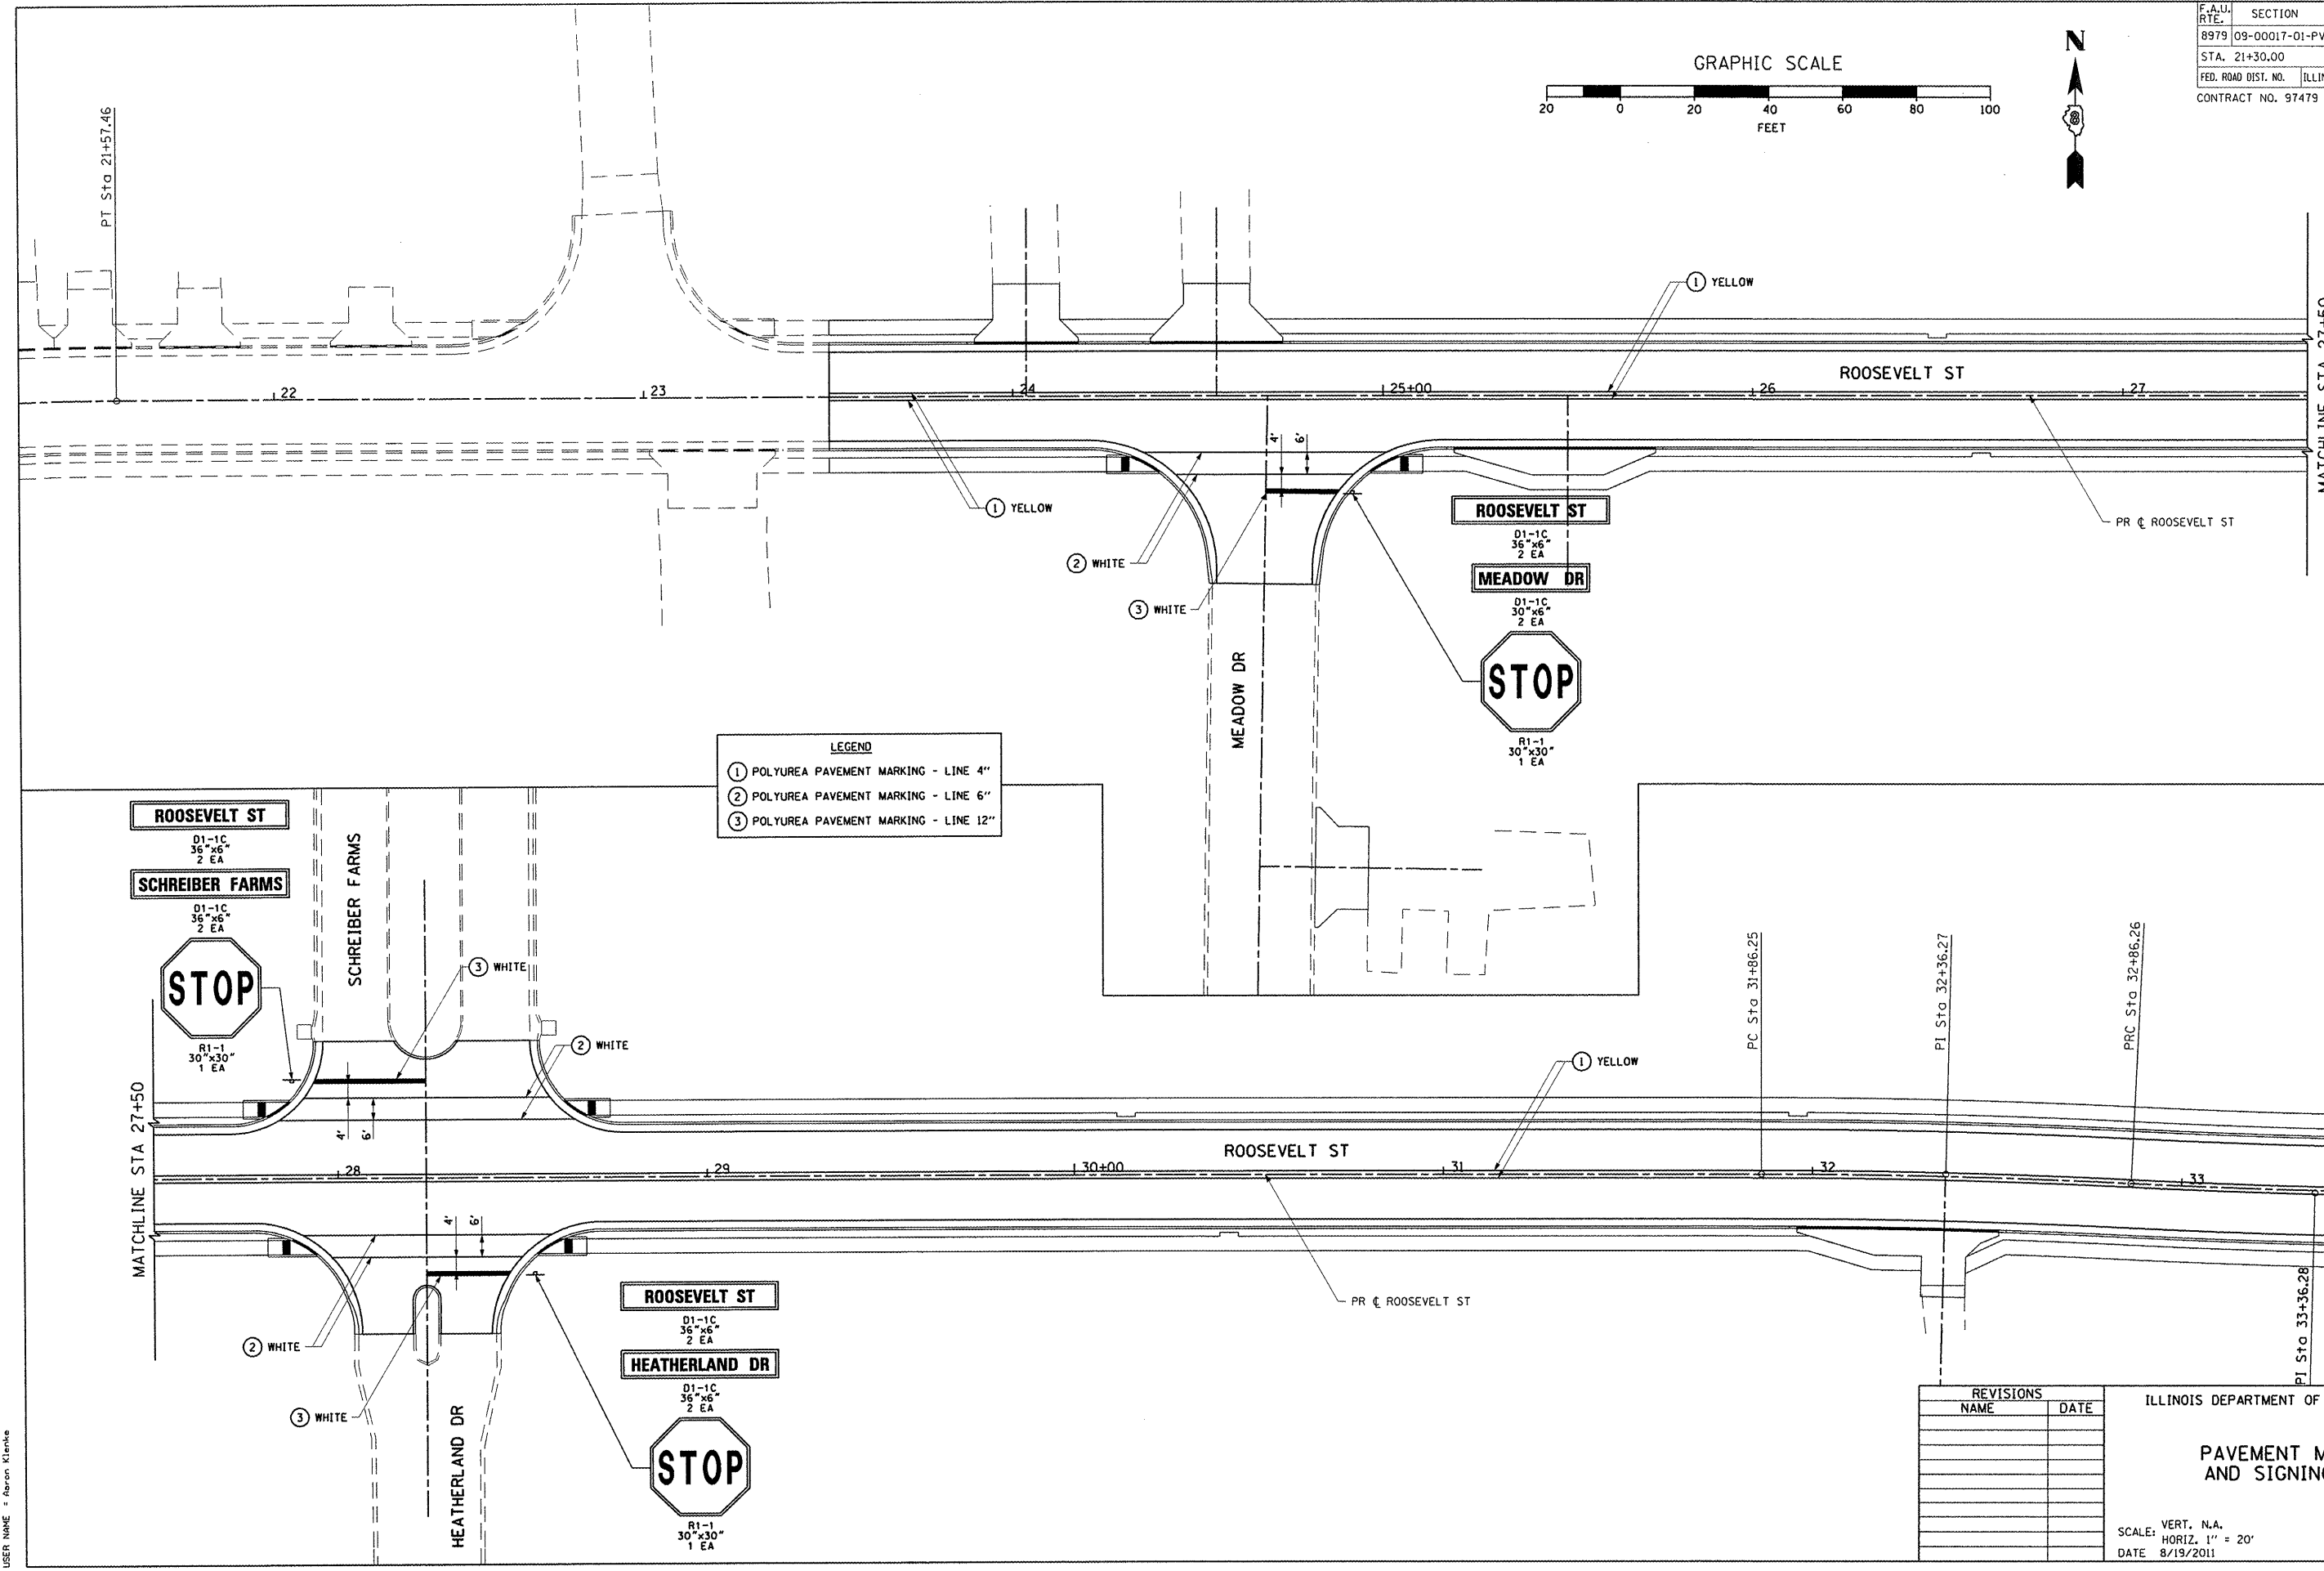


CONTRACT NO.			
F.A.U. RTE.	SECTION	COUNTY	TOTAL SHEET NO.
8979	09-00017-01-PV	MADISON	34
STA. 21+30.00		TO STA. 33+50.00	
FED. ROAD DIST. NO.	ILLINOIS	FEDERAL AID PROJECT	
CONTRACT NO. 97479			

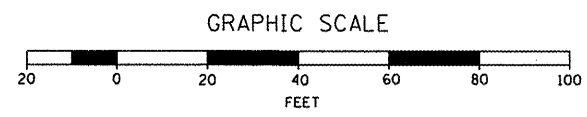

LEGEND

①	POLYUREA PAVEMENT MARKING - LINE 4"
②	POLYUREA PAVEMENT MARKING - LINE 6"
③	POLYUREA PAVEMENT MARKING - LINE 12"

REVISIONS	
NAME	DATE

ILLINOIS DEPARTMENT OF TRANSPORTATION

PAVEMENT MARKING AND SIGNING PLAN

SCALE: VERT. N.A.
 HORIZ. 1" = 20'
 DATE 8/19/2011

DRAWN BY RJM, AJK
 CHECKED BY JWB

PLOT DATE = 8/22/2011
 PLOT SCALE = 42,353 / IN.
 USER NAME = Aaron Klenke