



CONTRACT NO.			
F.A.U. RTE.	SECTION	COUNTY	TOTAL SHEETS
8979	09-00017-01-PV	MADISON	34
STA. 33+50.00		TO STA. 39+90.94	
FED. ROAD DIST. NO.	ILLINOIS	FEDERAL AID PROJECT	
CONTRACT NO. 97479			

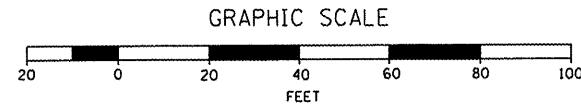

LEGEND	
①	POLYUREA PAVEMENT MARKING - LINE 4"
②	POLYUREA PAVEMENT MARKING - LINE 6"
③	POLYUREA PAVEMENT MARKING - LINE 12"

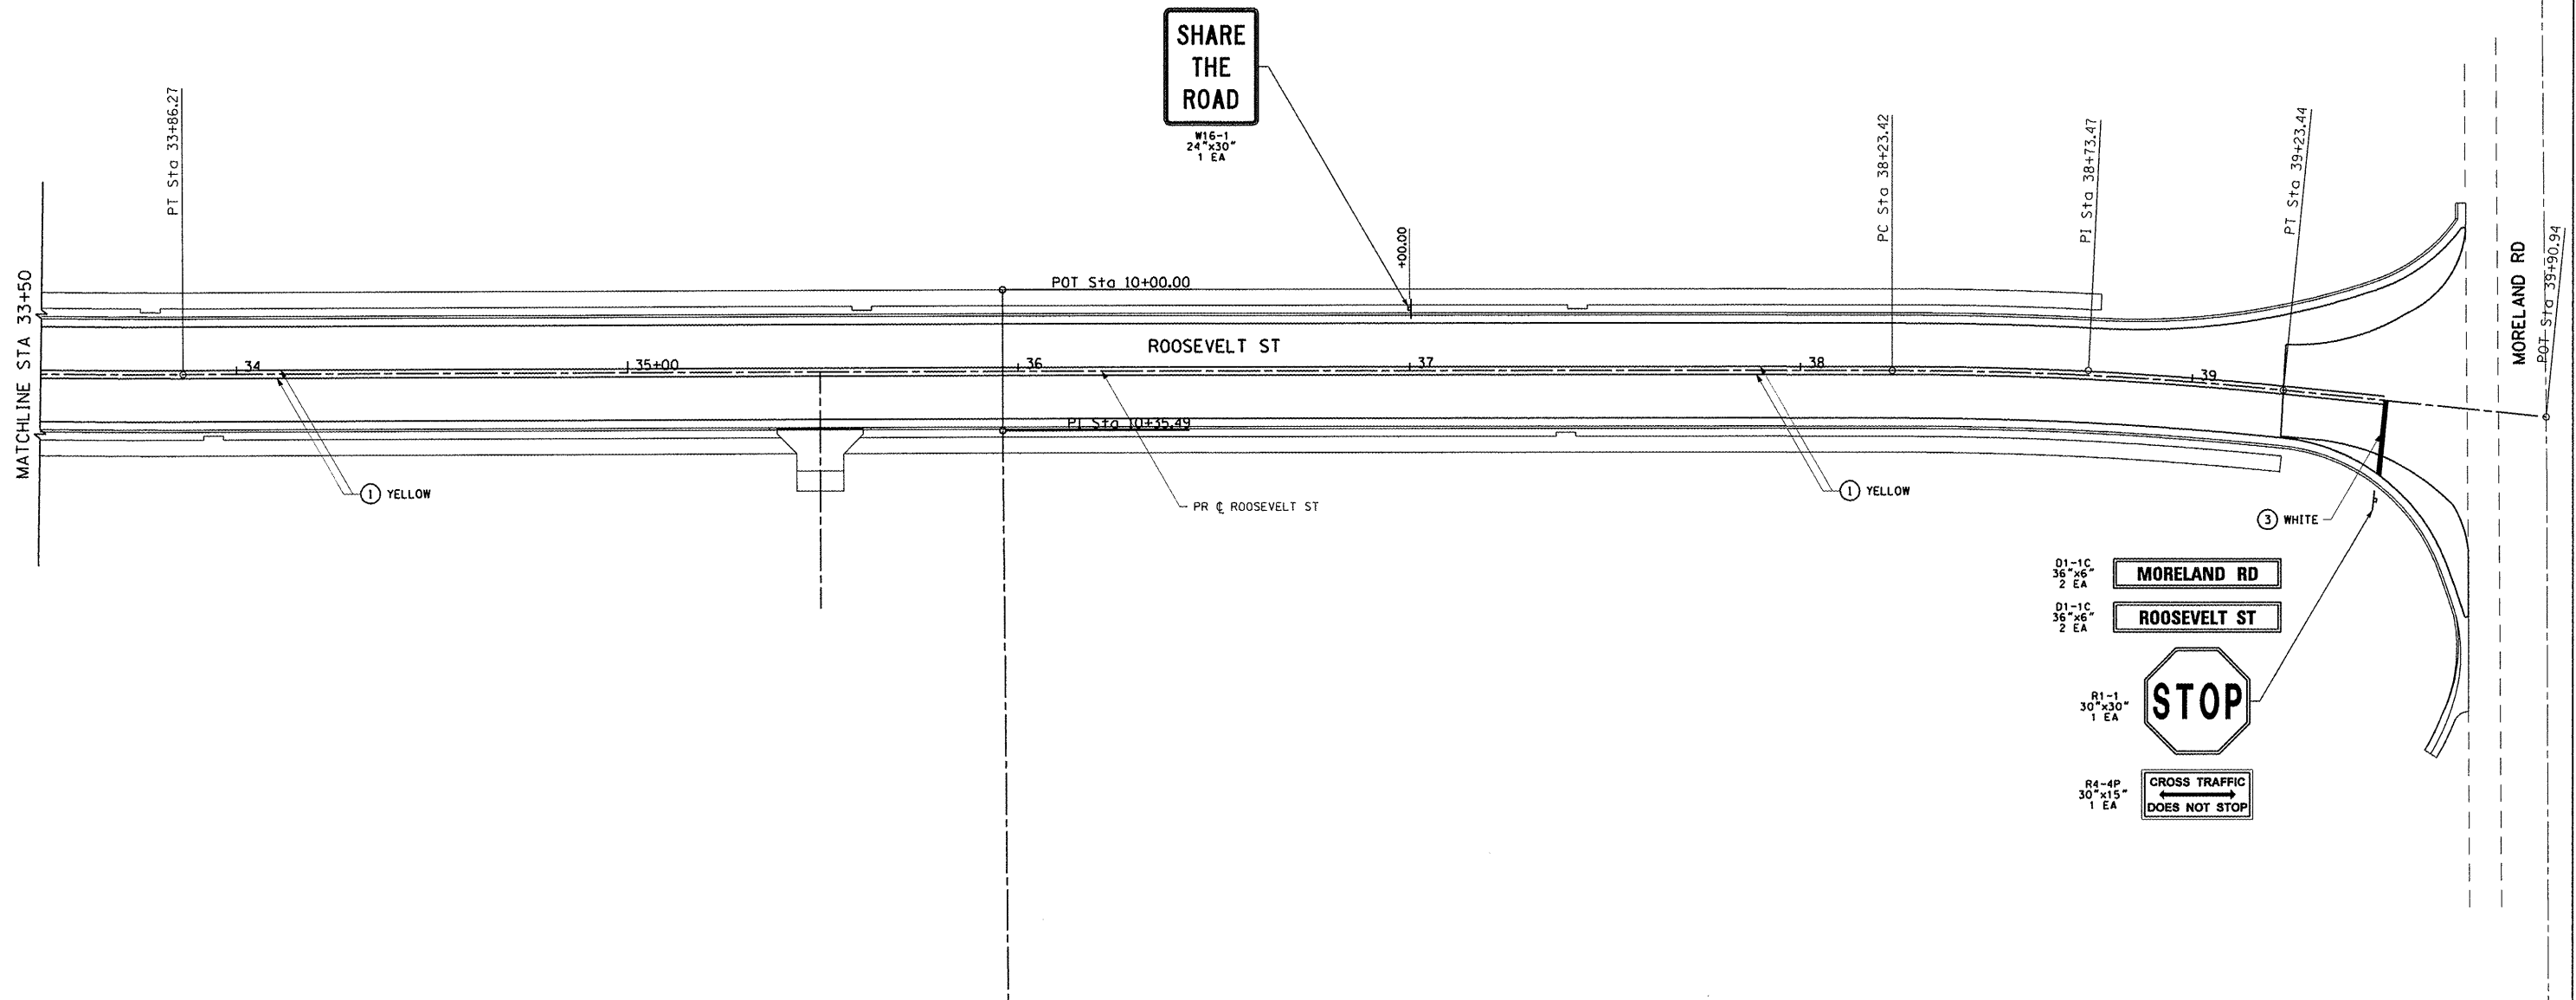

- D1-1C 36"x6" 2 EA MORELAND RD
- D1-1C 36"x6" 2 EA ROOSEVELT ST
- R1-1 30"x30" 1 EA STOP
- R4-4P 30"x15" 1 EA CROSS TRAFFIC DOES NOT STOP

PLOT DATE = 8/19/2011  
 PLOT NAME = I:\Projects\09-00017-01-PV\Sheets\Phase 2\822.PAVEMENT-MARKING-083.dgn  
 PLOT SCALE = 42.353' / IN.  
 USER NAME = Aaron Klenke

REVISIONS	
NAME	DATE

ILLINOIS DEPARTMENT OF TRANSPORTATION

**PAVEMENT MARKING AND SIGNING PLAN**

SCALE: VERT. N.A.  
 HORIZ. 1" = 20'  
 DATE 8/19/2011

DRAWN BY RJM, AJK  
 CHECKED BY JWB