



CONTRACT NO.			
F.A.U. RTE.	SECTION	COUNTY	TOTAL SHEETS
8979	09-00017-01-PV	MADISON	34
STA. 33+50.00		TO STA. 39+90.94	
FED. ROAD DIST. NO.	ILLINOIS	FEDERAL AID PROJECT	
CONTRACT NO. 97479			

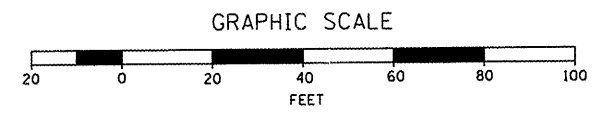

LEGEND	
①	TRANSVERSE CONTRACTION JOINT (DOT STD 420001)
②	LONGITUDINAL SAWED JOINT (DOT STD 420001)
③	TRANSVERSE EXPANSION JOINT (DOT STD 420001)
④	EXPANSION JOINT WITH THICKENED EDGE (DOT STD BLR 10)
⑤	LONGITUDINAL CONSTRUCTION JOINT WITH TIE BAR GROUTED IN PLACE (DOT STD 420001)
R	PAVEMENT FABRIC (DOT STD 420701)

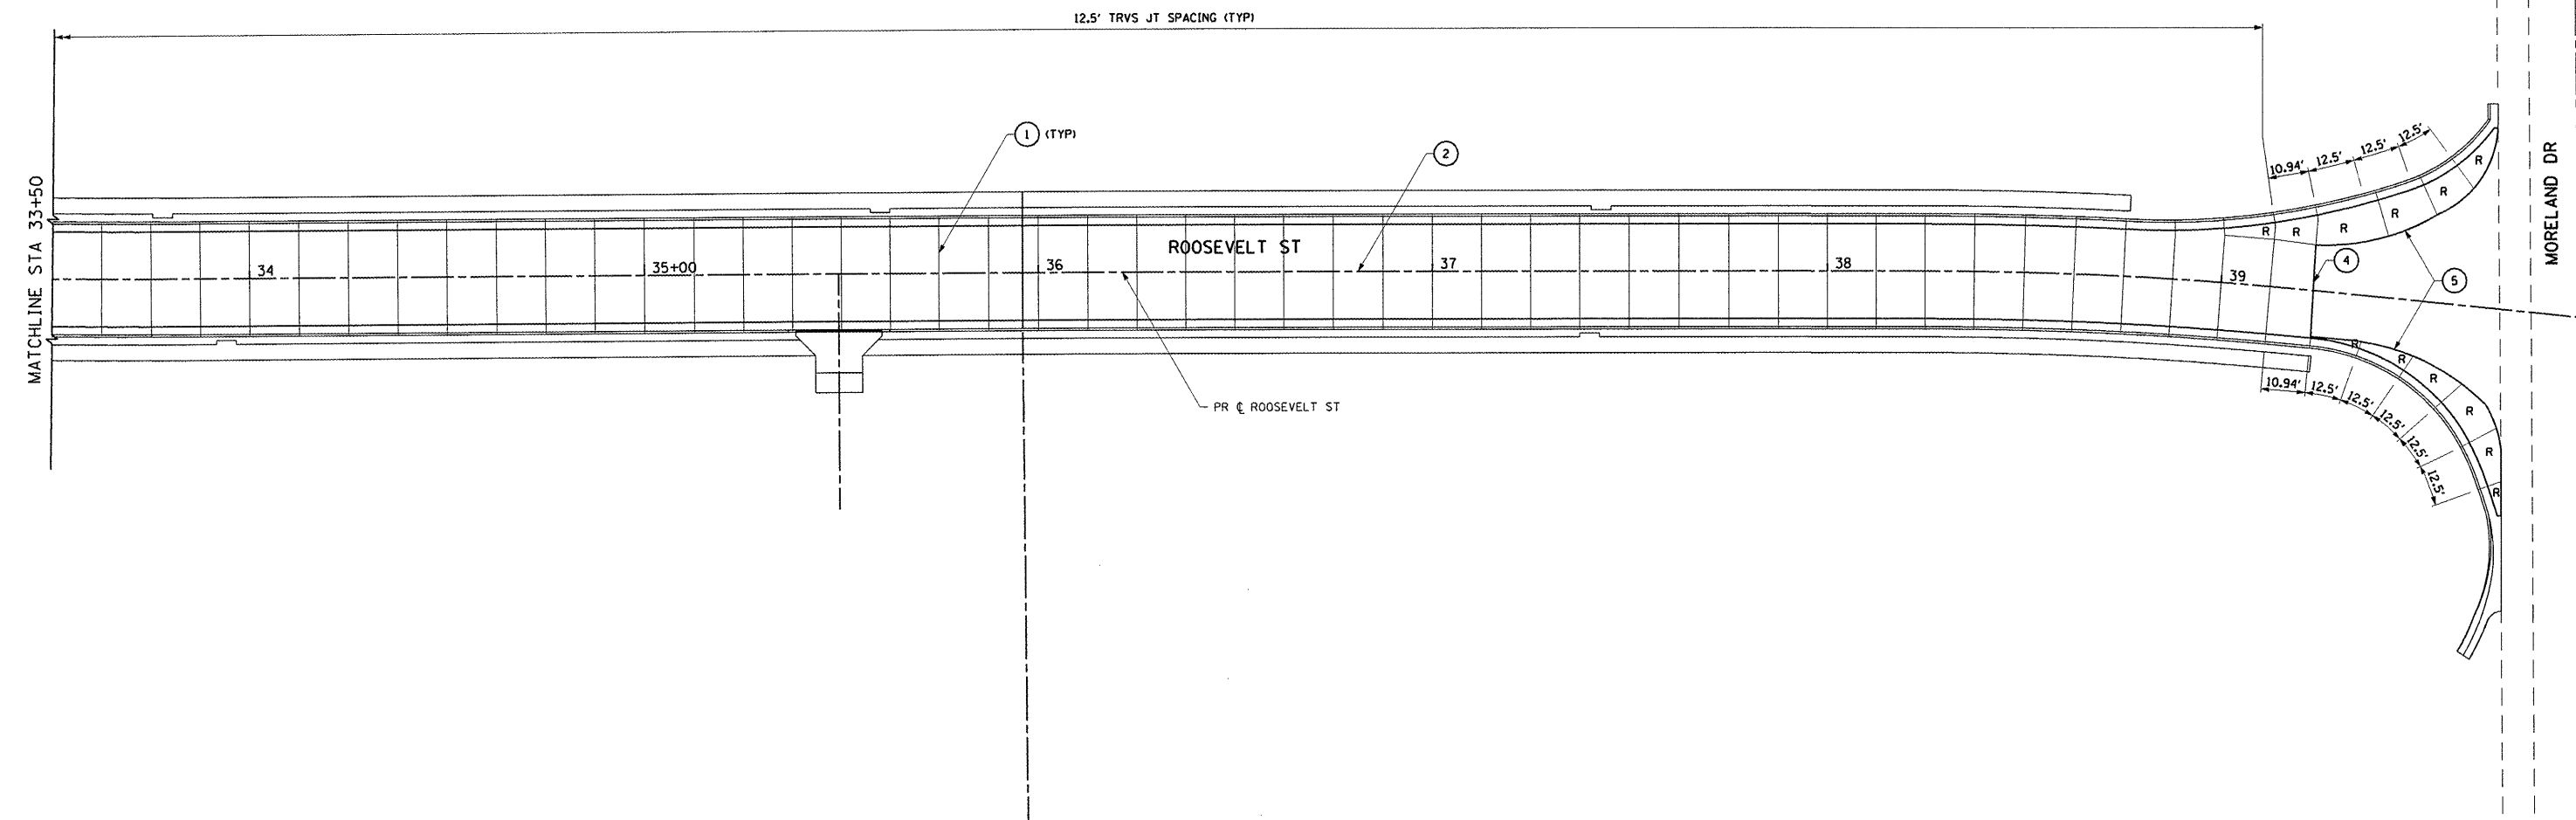

PLOT DATE = 8/24/2011  
 FILE NAME = I:\bshelton\05-6883\draw\sheet\phase 2\025-JOINT\_003.dgn  
 USER NAME = Aaron Klumke

REVISIONS	
NAME	DATE

ILLINOIS DEPARTMENT OF TRANSPORTATION

**PAVEMENT JOINTING PLAN**

SCALE: VERT. N.A.  
 HORIZ. 1" = 20'  
 DATE 8/19/2011

DRAWN BY RJM, AJK  
 CHECKED BY JWB

PAVEMENT JOINTING PLAN: ROOSEVELT STREET - STA. 33+50.00 TO STA. 39+90.94