


FINAL SURVEY SURVEYED PLOTTED NOTE BOOK NO. BY DATE

ORIGINAL SURVEY SURVEYED PLOTTED NOTE BOOK NO. BY DATE

PLOT DATE: 8/24/2011  
 PLOT SCALE: 2.176" / IN.  
 USER NAME: Aaron Klauke

CONTRACT NO.		TOTAL SHEET NO.	
8979	09-00017-01-PV	34	29
STA. 25+50.00 TO STA. 28+13.34		FEDERAL AID PROJECT	
FED. ROAD DIST. NO. ILLINOIS			

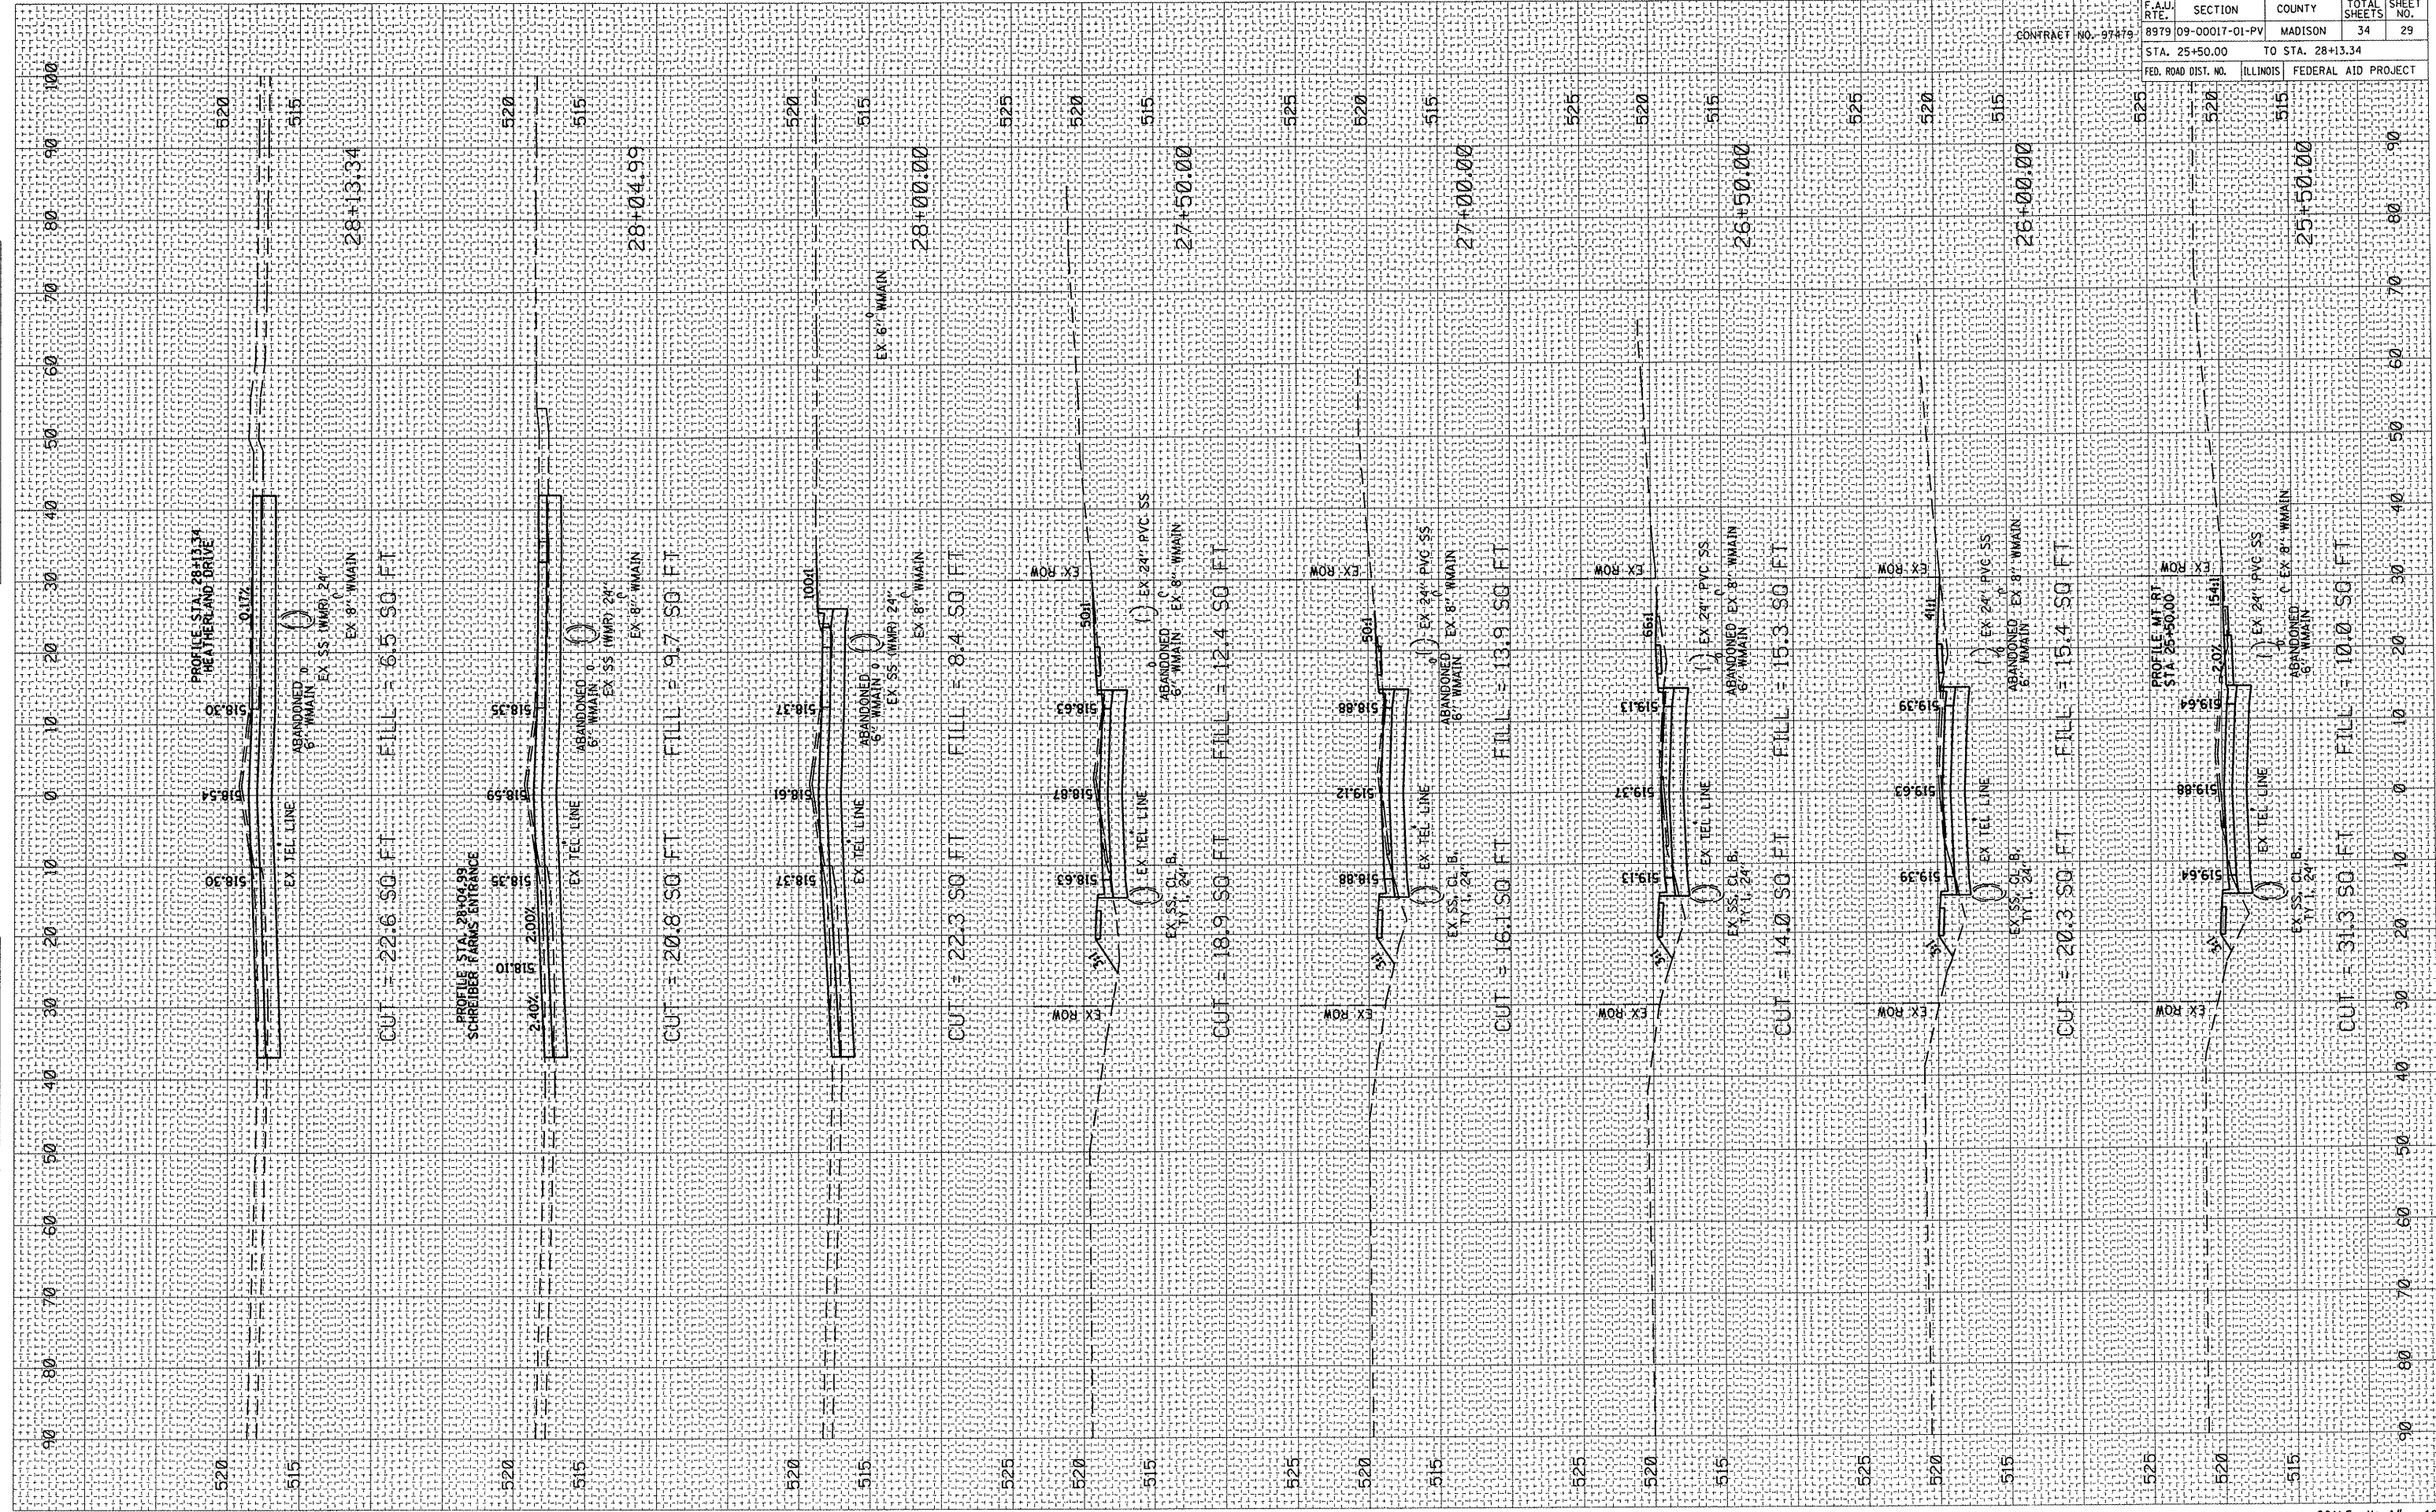

Roosevelt Street: STA 25+50.00 TO STA 28+13.34

SCALE: H: 1" = 10', V: 1" = 5'