


FINAL SURVEYED PLOTTED TEMPLATE AREAS CHECKED BY DATE

ORIGINAL SURVEYED PLOTTED TEMPLATE AREAS CHECKED BY DATE

PLOT DATE: 8/24/2001  
 PLOT SCALE: 2.176" / IN.  
 USER NAME: Aaron Klenske

CONTRACT NO.		TOTAL SHEETS	
8979	09-00017-01-PV	34	33
STA. 35+51.48		TO STA. 39+00.00	
FED. ROAD DIST. NO.	ILLINOIS	FEDERAL AID PROJECT	

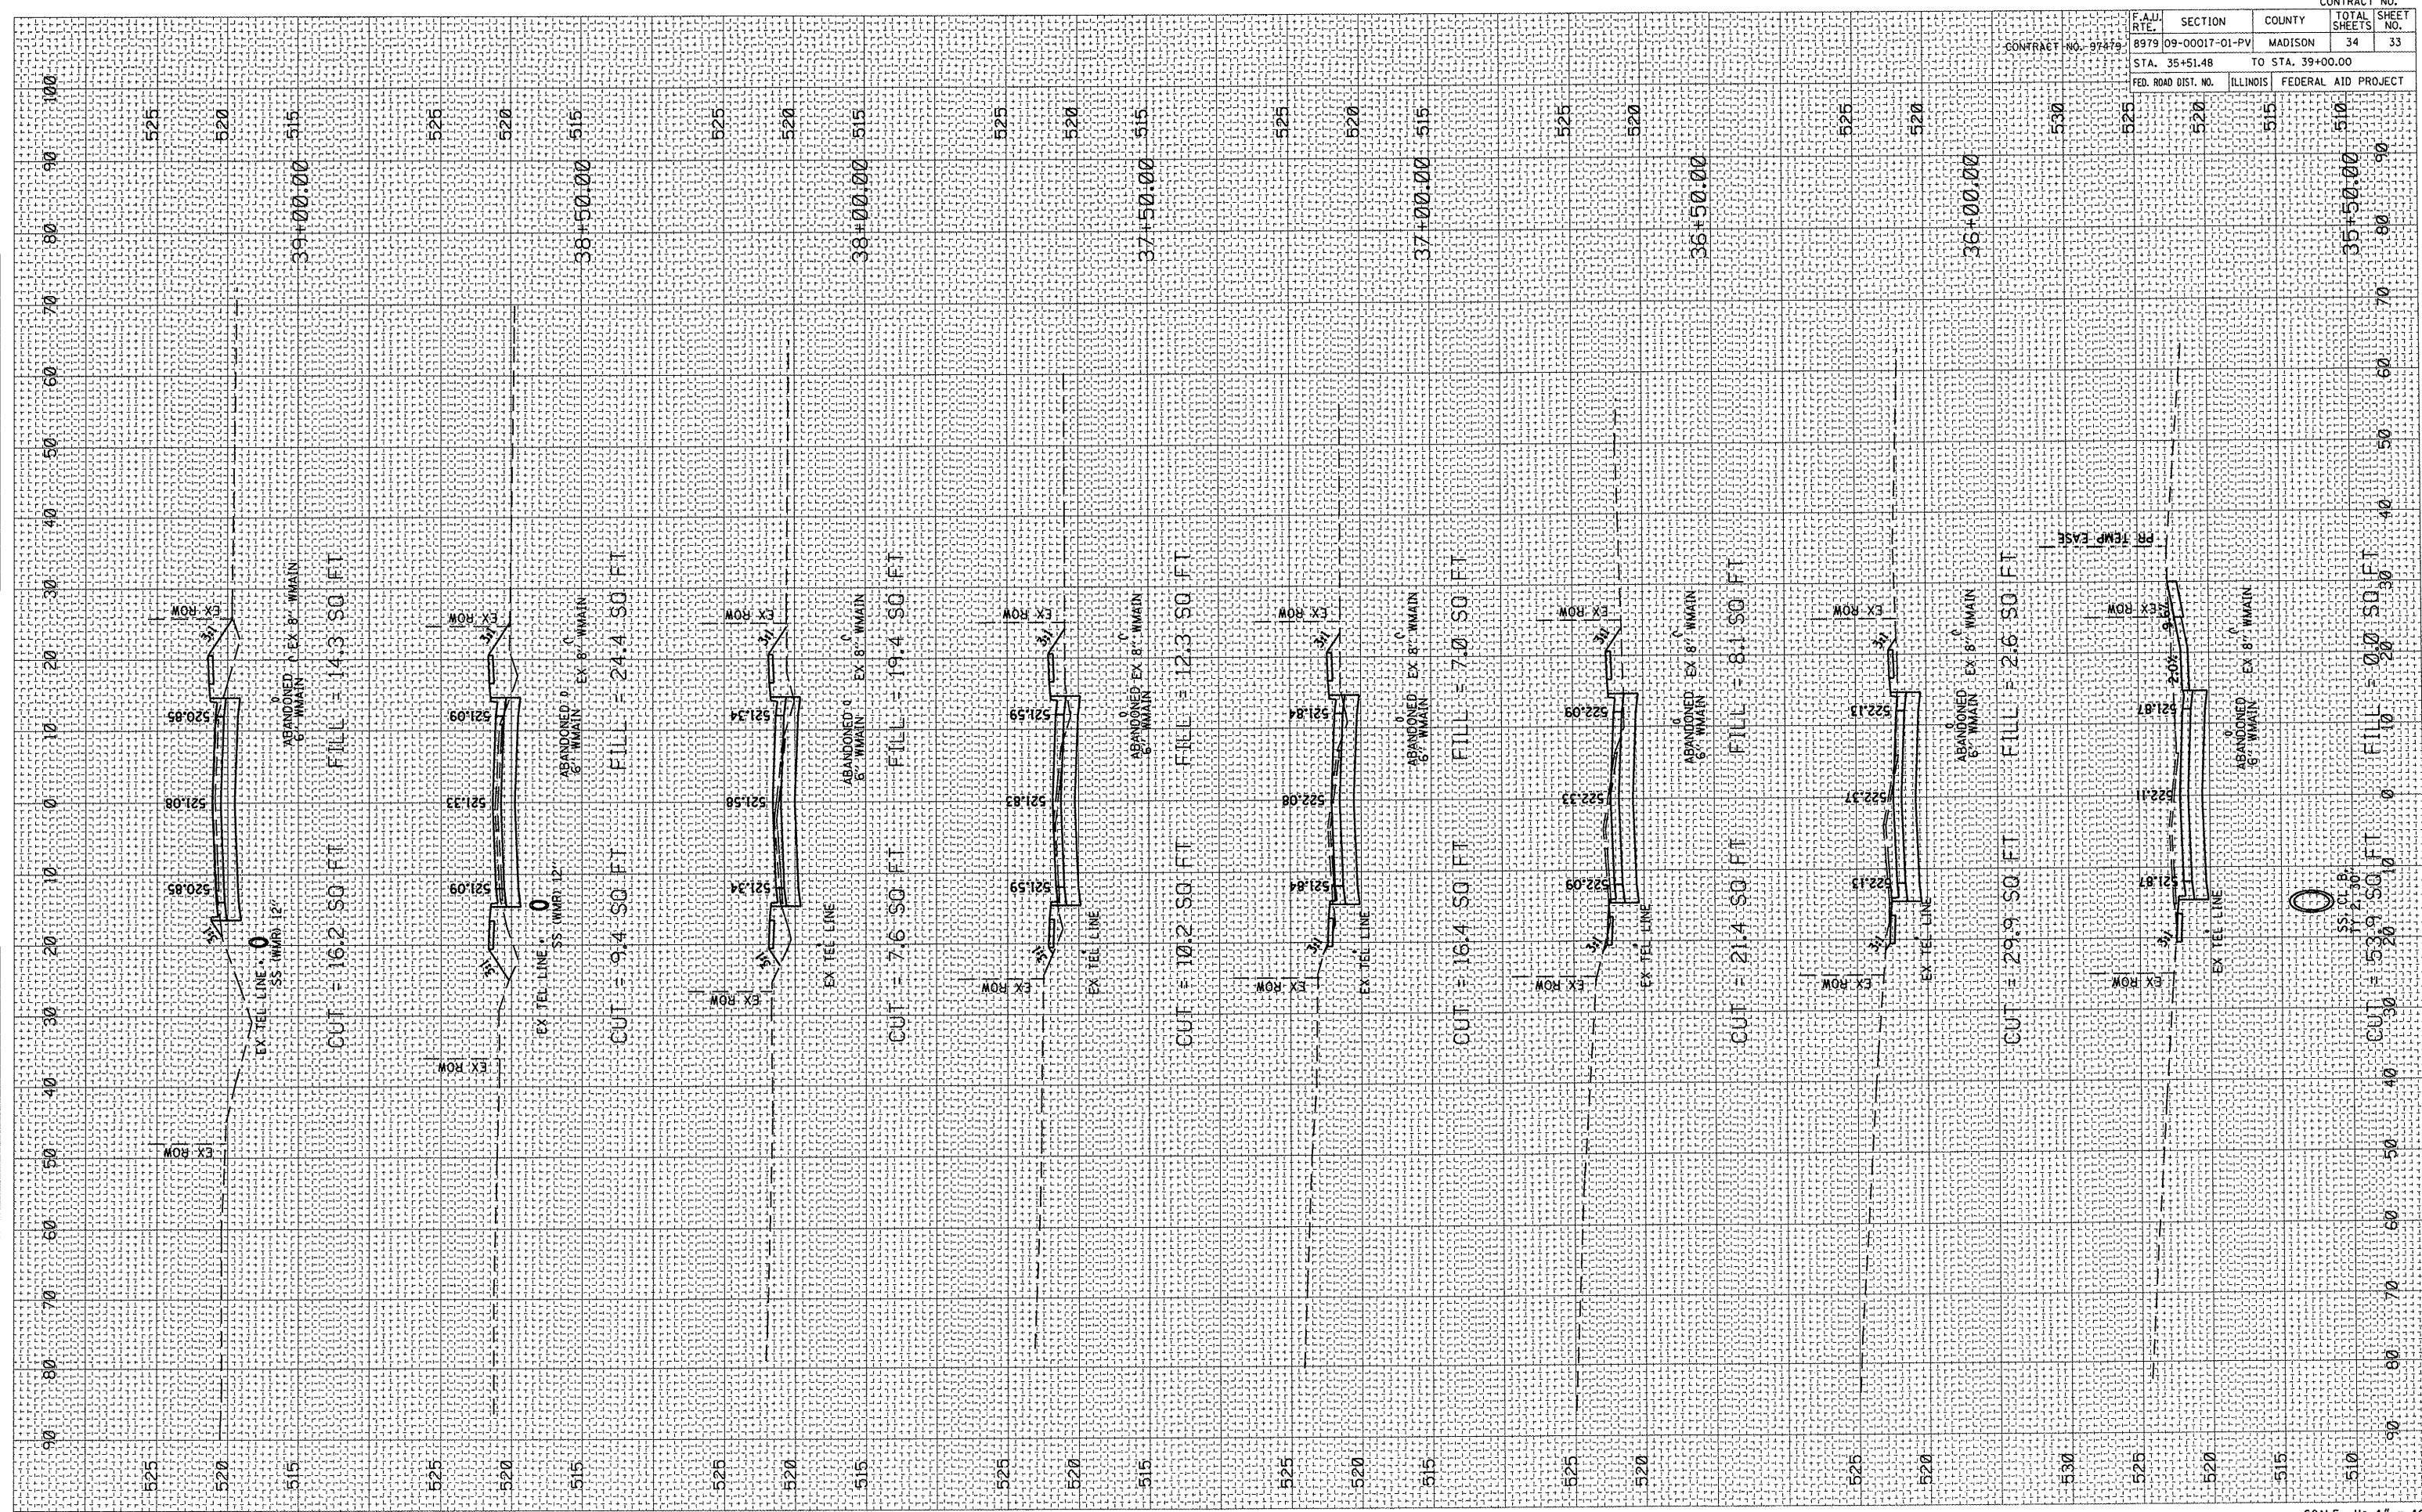

ROOSEVELT STREET: STA 35+50.00 TO STA 39+00.00

SCALE H: 1" = 10'  
 V: 1" = 5'