


PLOT DATE = 8/24/2011
 PLOT SCALE = 2:11.76 / IN.
 USER NAME = Aaron Klauke

ORIGINAL SURVEYED SURVEYED
 SURVEY PLOTTED
 DATE 8/24/2011
 USER NAME = Aaron Klauke

FINAL SURVEYED SURVEYED
 SURVEY PLOTTED
 DATE 8/24/2011
 USER NAME = Aaron Klauke

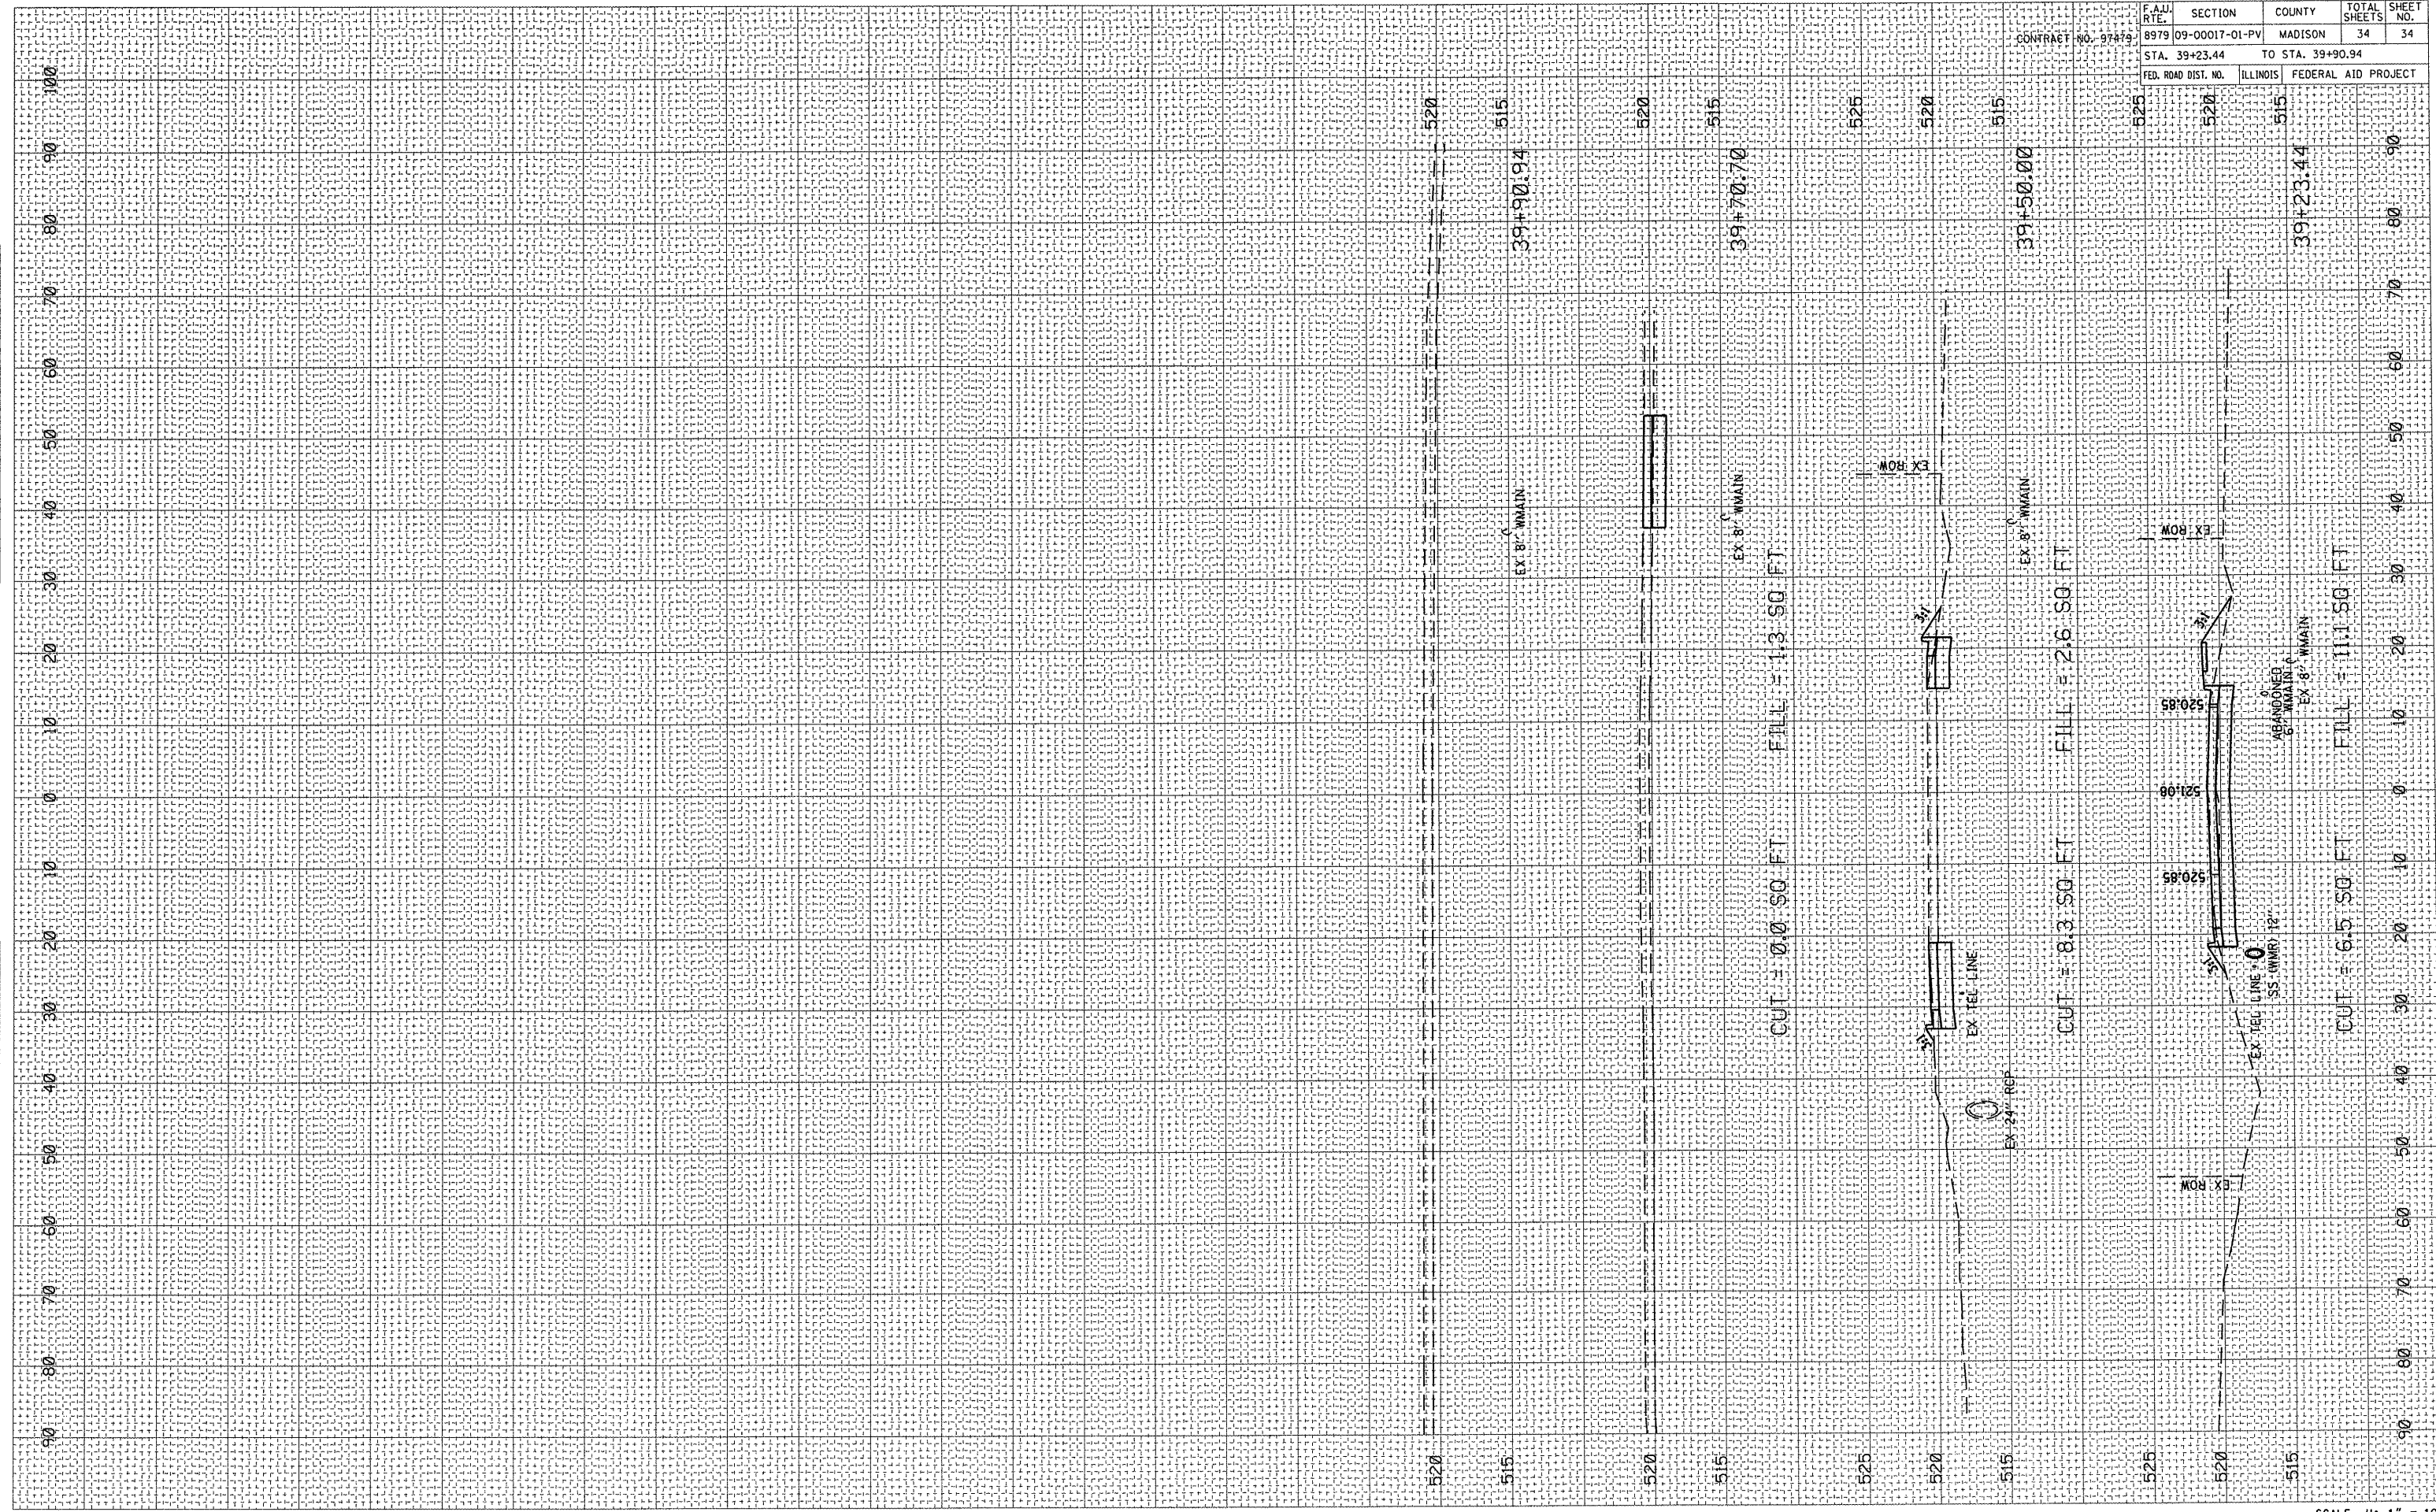

F.A.U. R.I.S.	SECTION	COUNTY	TOTAL SHEETS	CONTRACT NO.
8979	09-00017-01-PV	MADISON	34	
STA. 39+23.44		TO STA. 39+90.94		
FED. ROAD DIST. NO.		ILLINOIS		FEDERAL AID PROJECT

Roosevelt Street: STA 39+23.44 TO STA 39+90.94

SCALE H: 1" = 10'
 V: 1" = 5'