
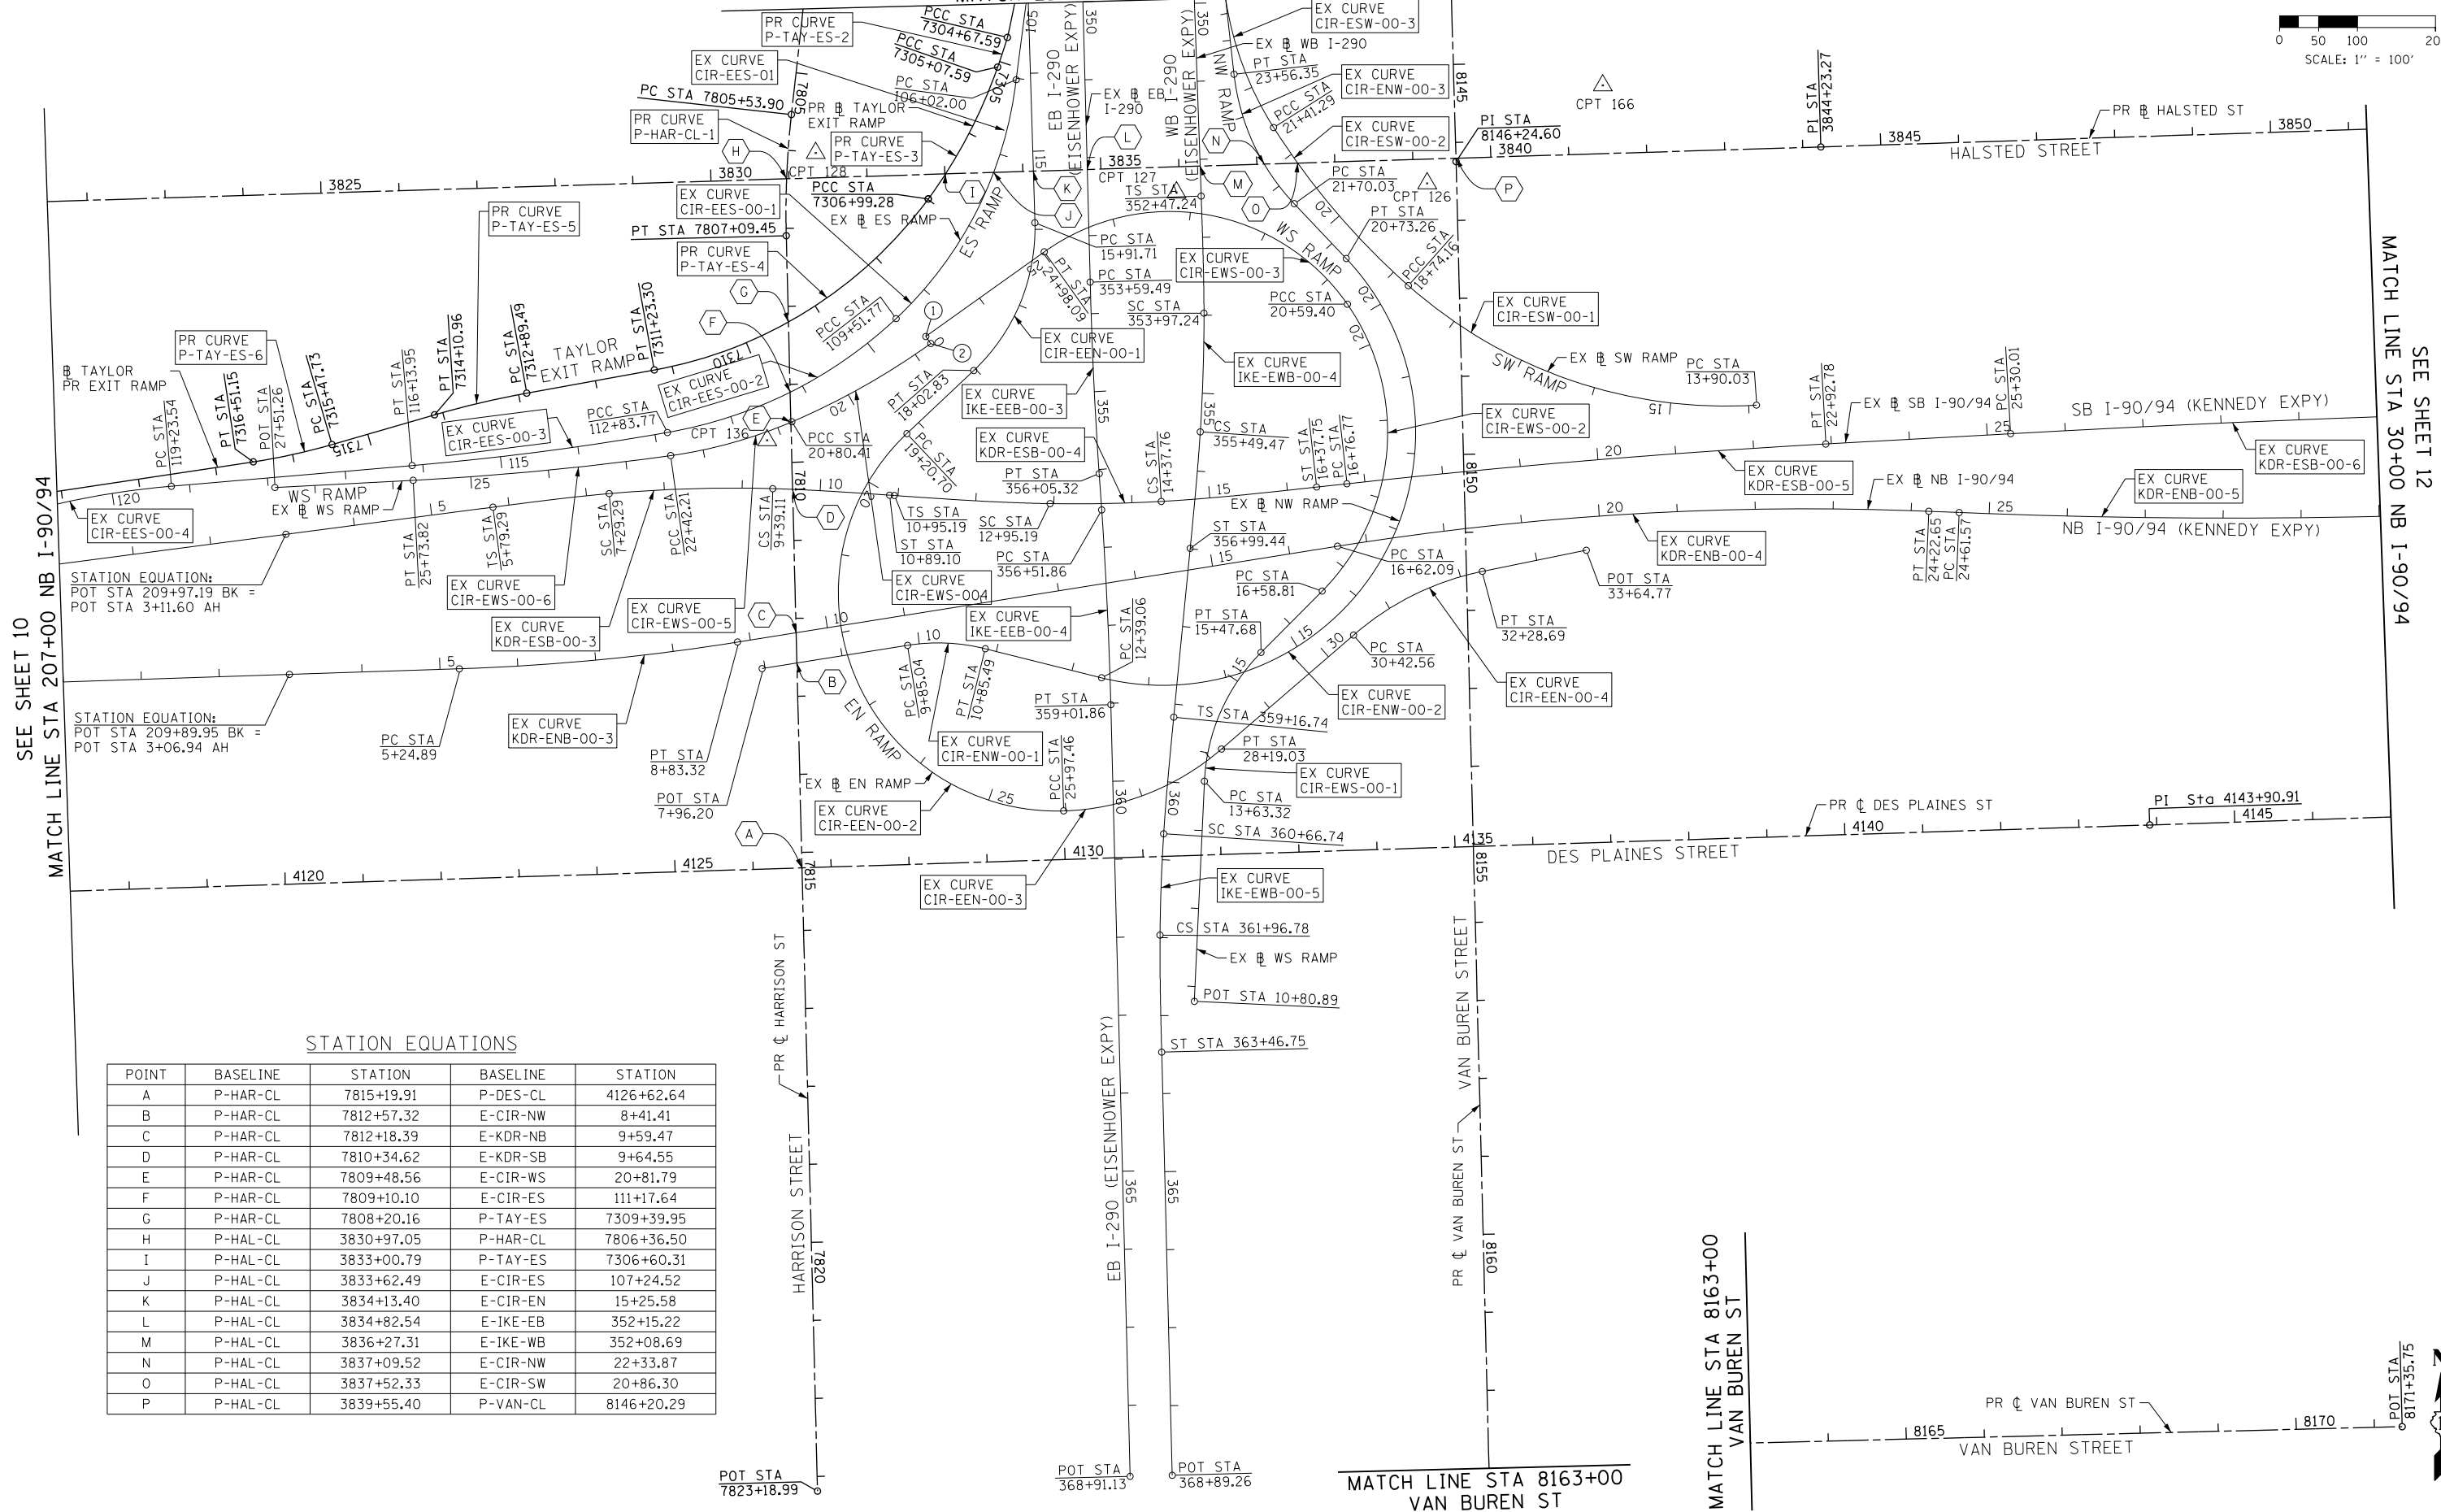


SEE SHEET 13
MATCH LINE STA 350+00 EB I-290

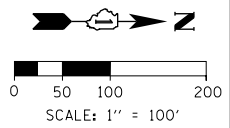

STATION EQUATIONS

POINT	BASELINE	STATION	BASELINE	STATION
A	P-HAR-CL	7815+19.91	P-DES-CL	4126+62.64
B	P-HAR-CL	7812+57.32	E-CIR-NW	8+41.41
C	P-HAR-CL	7812+18.39	E-KDR-NB	9+59.47
D	P-HAR-CL	7810+34.62	E-KDR-SB	9+64.55
E	P-HAR-CL	7809+48.56	E-CIR-WS	20+81.79
F	P-HAR-CL	7809+10.10	E-CIR-ES	111+17.64
G	P-HAR-CL	7808+20.16	P-TAY-ES	7309+39.95
H	P-HAL-CL	3830+97.05	P-HAR-CL	7806+36.50
I	P-HAL-CL	3833+00.79	P-TAY-ES	7306+60.31
J	P-HAL-CL	3833+62.49	E-CIR-ES	107+24.52
K	P-HAL-CL	3834+13.40	E-CIR-EN	15+25.58
L	P-HAL-CL	3834+82.54	E-IKE-EB	352+15.22
M	P-HAL-CL	3836+27.31	E-IKE-WB	352+08.69
N	P-HAL-CL	3837+09.52	E-CIR-NW	22+33.87
O	P-HAL-CL	3837+52.33	E-CIR-SW	20+86.30
P	P-HAL-CL	3839+55.40	P-VAN-CL	8146+20.29

SEE SHEET 10
MATCH LINE STA 207+00 NB I-90/94

MATCH LINE STA 30+00 NB I-90/94
SEE SHEET 12

MATCH LINE STA 8163+00
VAN BUREN ST

MATCH LINE STA 8163+00
VAN BUREN ST

FILE PATH = p:\388035\pmt\aeconom\me\local\p\aeconom\Documents\01_Americas\Transportation\60269938_Contract\0160X62-Sht-ATB-02.dgn



D:\60X62-Sht-ATB-02.dgn
USER NAME = BAW\jtor
PLOT SCALE = 200.0000' / in.
PLOT DATE = 8/19/2014

DESIGNED - JLV
DRAWN - BAW
CHECKED - JMG
DATE - 8/20/2014

REVISED -
REVISED -
REVISED -
REVISED -

STATE OF ILLINOIS
DEPARTMENT OF TRANSPORTATION

ALIGNMENT, TIES AND BENCHMARKS

SCALE: 1" = 100' SHEET 2 OF 9 SHEETS STA. 207+00 TO STA. 30+00

F.A.I. RTE.	SECTION	COUNTY	TOTAL SHEETS	SHEET NO.
90/94/290	2013-0741	COOK	58	11
CONTRACT NO. 60X62				
ILLINOIS FED. AID PROJECT				