


FILE PATH = p:\388035\pmt\lsc\comon\me\local\p\MECD\00\Documents\01_Americas\Transportation\60269938_Circle\Phase\1\000_CND\005_Roadway_Sheets\60X62_Contract\0160X62-Sht-Lndscp-02.dgn

MATCH LINE STA 3704+25
SEE SHEET NO. 30
PEORIA STREET

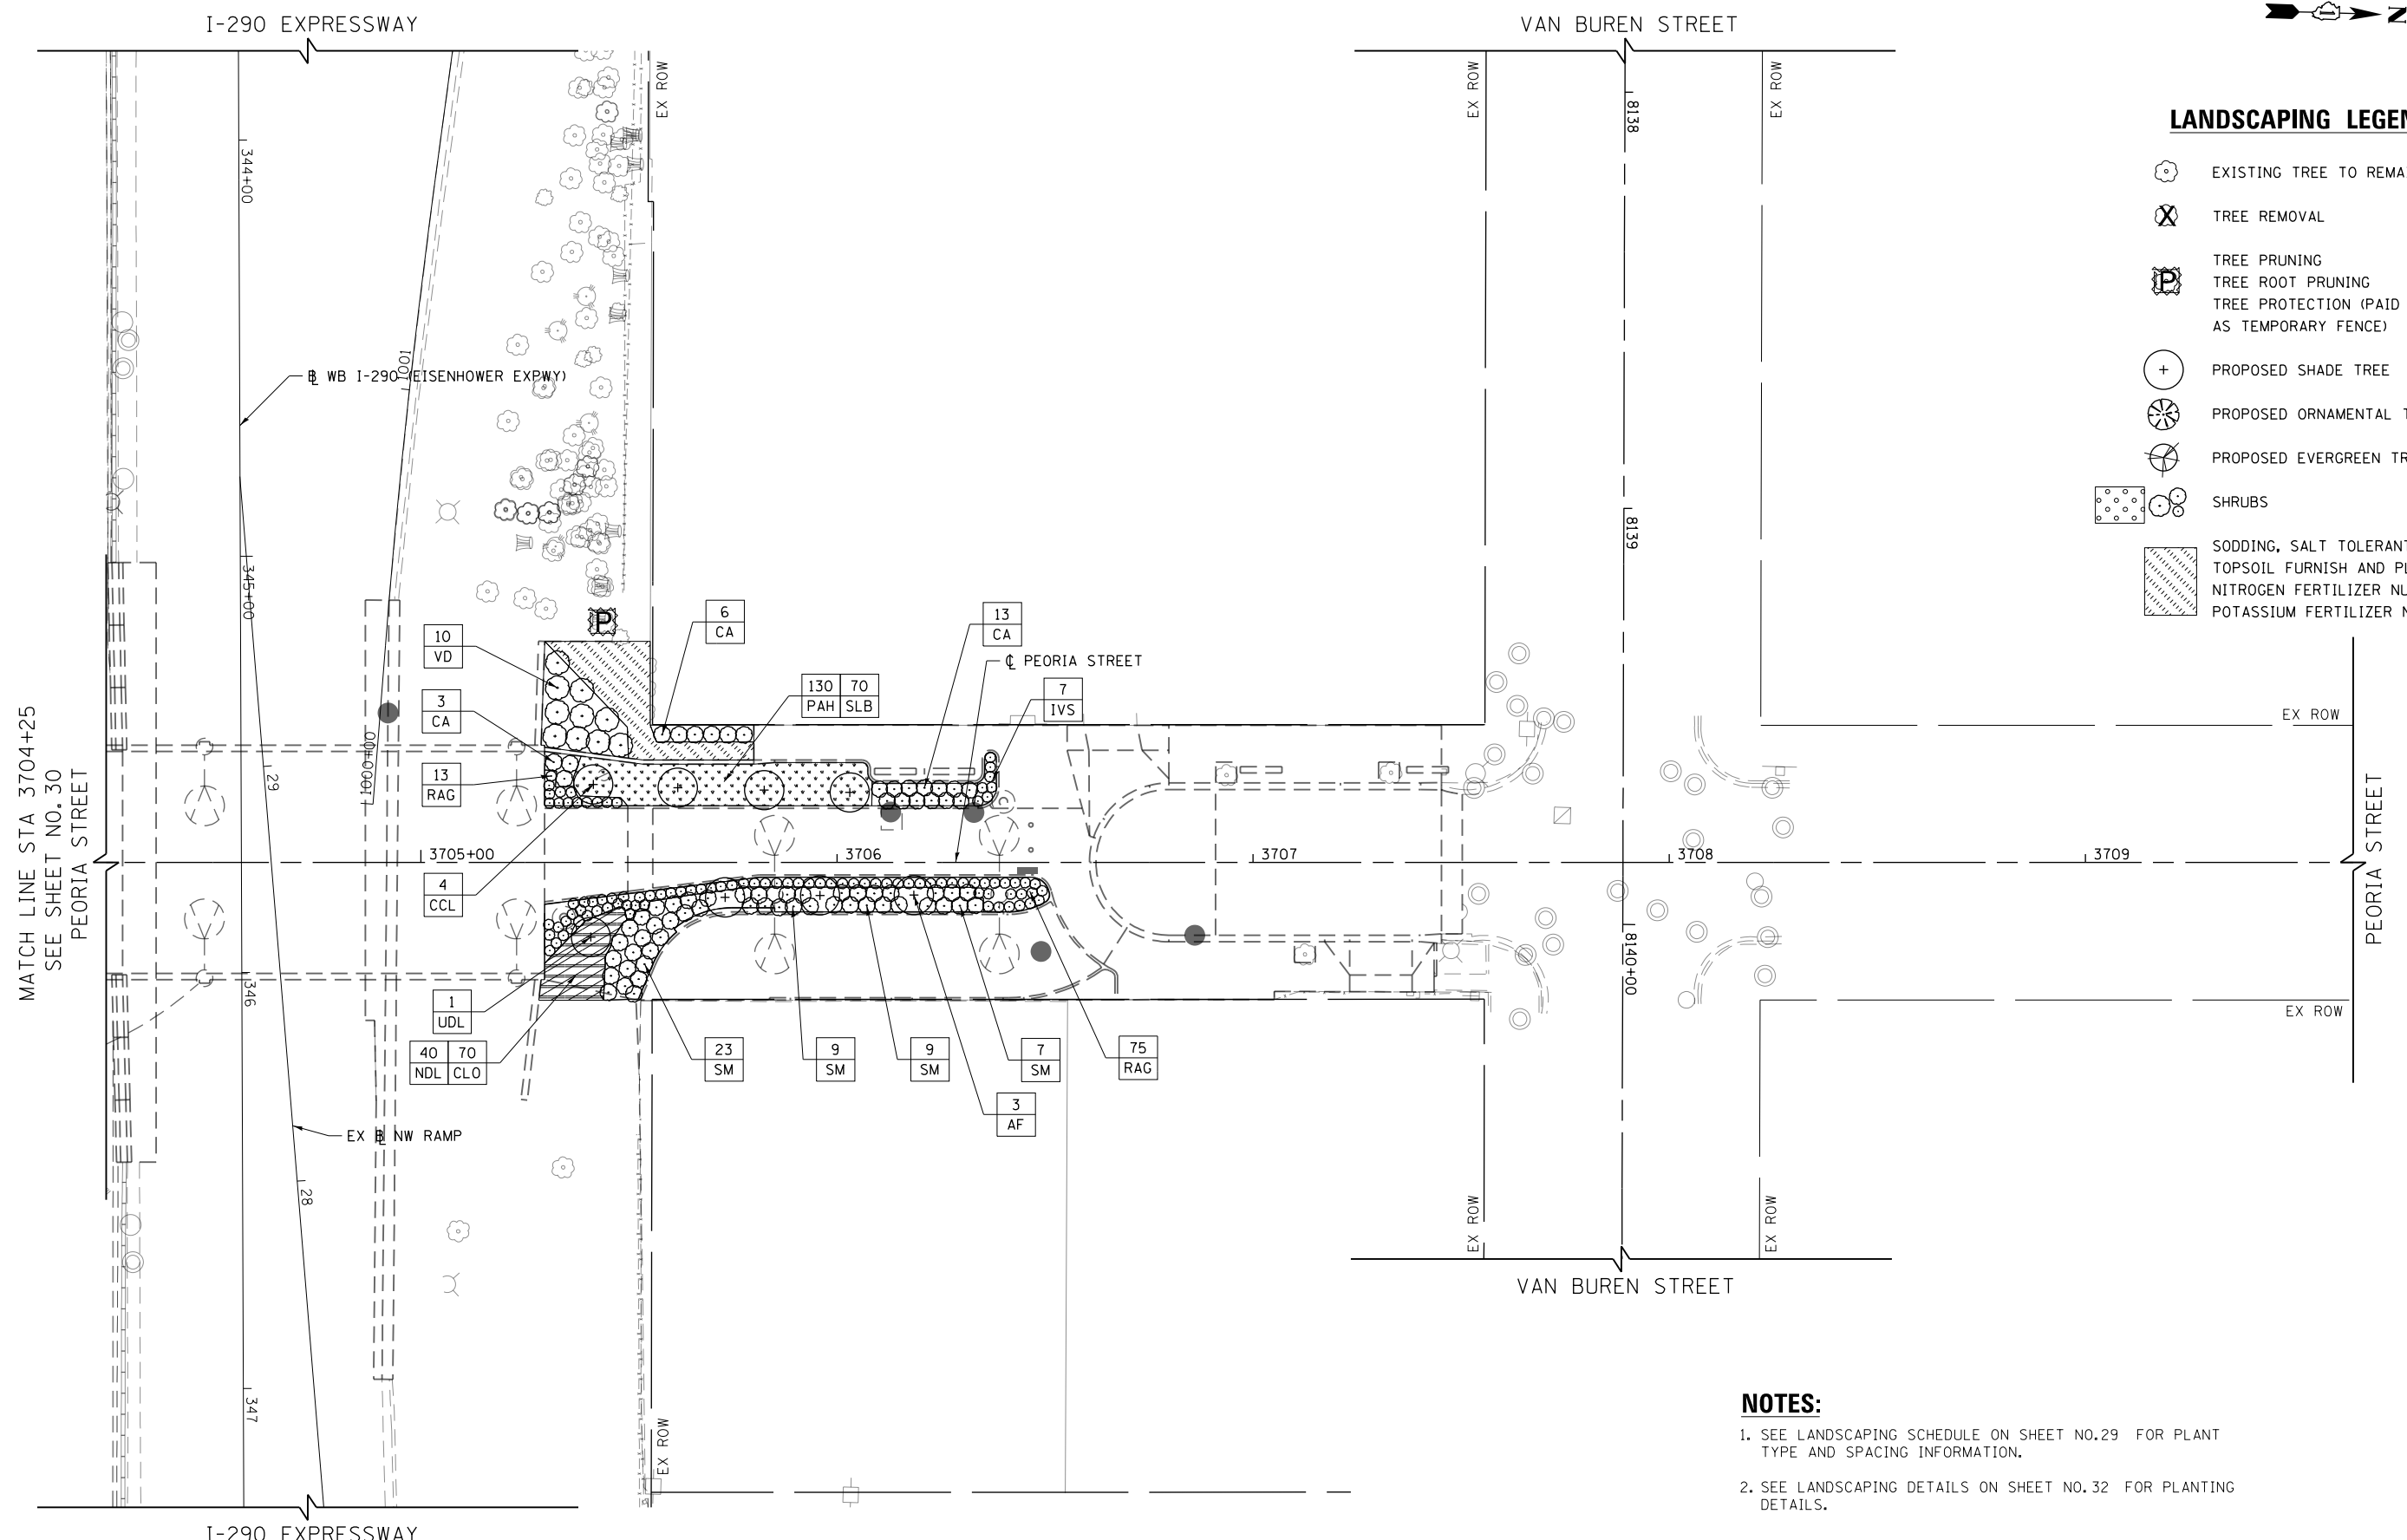


LANDSCAPING LEGEND

- EXISTING TREE TO REMAIN
- TREE REMOVAL
- TREE PRUNING
- TREE ROOT PRUNING
- TREE PROTECTION (PAID FOR AS TEMPORARY FENCE)
- PROPOSED SHADE TREE
- PROPOSED ORNAMENTAL TREE
- PROPOSED EVERGREEN TREE
- SHRUBS
- SODDING, SALT TOLERANT
TOPSOIL FURNISH AND PLACE, 12"
NITROGEN FERTILIZER NUTRIENT
POTASSIUM FERTILIZER NUTRIENT

NOTES:

1. SEE LANDSCAPING SCHEDULE ON SHEET NO.29 FOR PLANT TYPE AND SPACING INFORMATION.
2. SEE LANDSCAPING DETAILS ON SHEET NO.32 FOR PLANTING DETAILS.

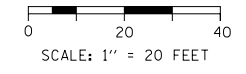

D:\60X62-Sht-Lndscp-02.dgn	DESIGNED - JLV	REVISED -
USER NAME = BAW\jtor t	DRAWN - BAW	REVISED -
PLOT SCALE = 40.0000' / in.	CHECKED - JMG	REVISED -
PLOT DATE = 8/19/2014	DATE - 8/20/2014	REVISED -

**STATE OF ILLINOIS
DEPARTMENT OF TRANSPORTATION**

LANDSCAPING PLAN PEORIA STREET	
SCALE: 1"=20'	SHEET 2 OF 2 SHEETS
STA. 3704+70	TO STA. 3709+64

F.A.I RTE.	SECTION	COUNTY	TOTAL SHEETS	SHEET NO.
90/94/290	2013-074I	COOK	58	31
CONTRACT NO. 60X62				
ILLINOIS FED. AID PROJECT				