


**PLAN**

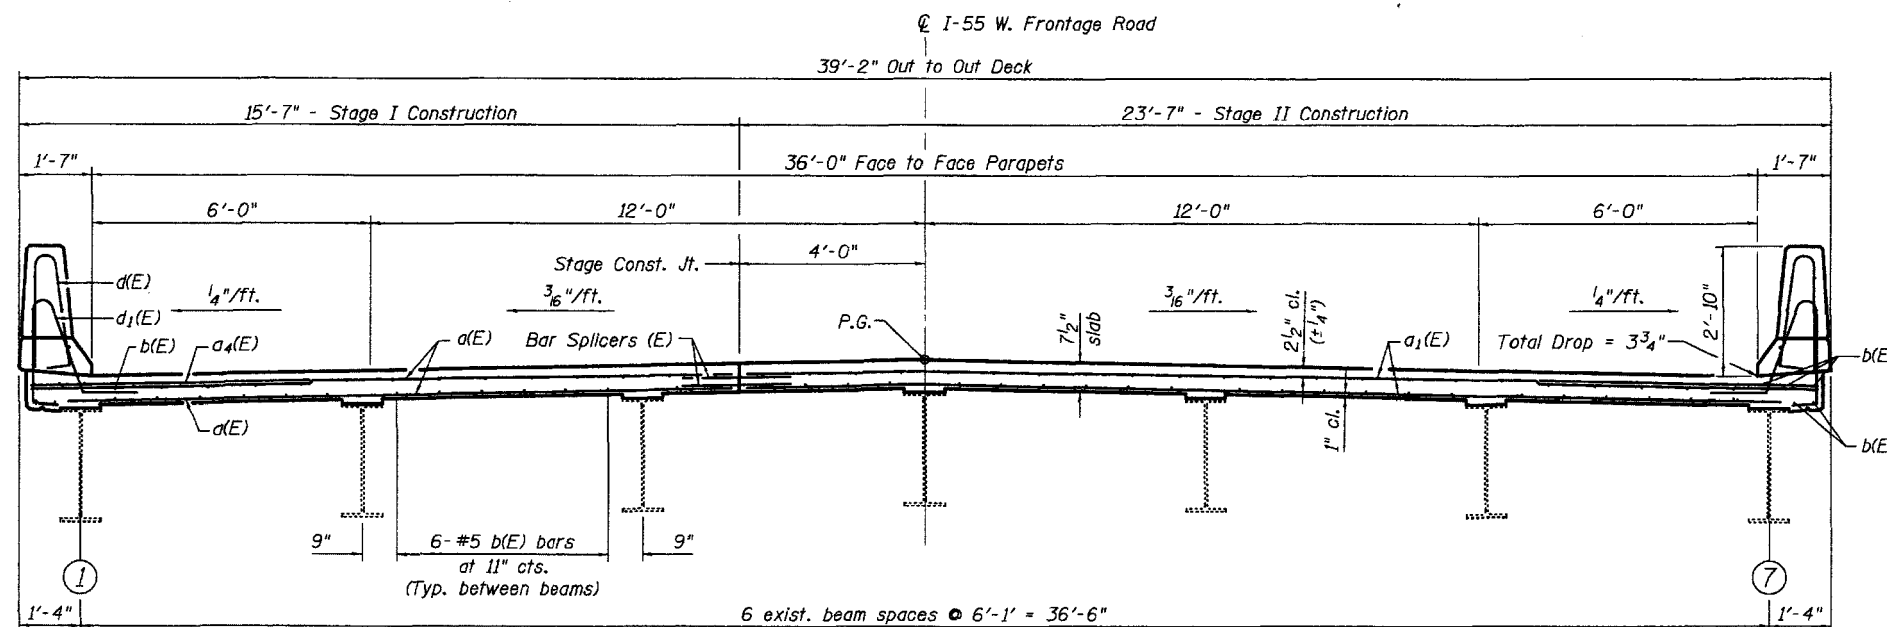

**CROSS SECTION**  
(Looking North)

FILE NAME =	USER NAME = osbornnp	DESIGNED -	REVISED -	<b>STATE OF ILLINOIS DEPARTMENT OF TRANSPORTATION</b>	<b>TYPICAL CROSS SECTION &amp; DECK PLAN VIEW</b>				RTE	SECTION	COUNTY	TOTAL SHEETS	SHEET NO.
Default	Default	DRAWN -	REVISED -		LOCATION 1: SN 099-0036				VARIOUS	2014-0351	WILL	50	12
		CHECKED -	REVISED -		SCALE:	SHEET	OF	SHEETS	STA.	TO	STA.	<b>CONTRACT NO. 60Y29</b>	
		DATE -	REVISED -		ILLINOIS FED. AID PROJECT								