


**TYPICAL CROSS SECTION
(LOOKING NORTH)**

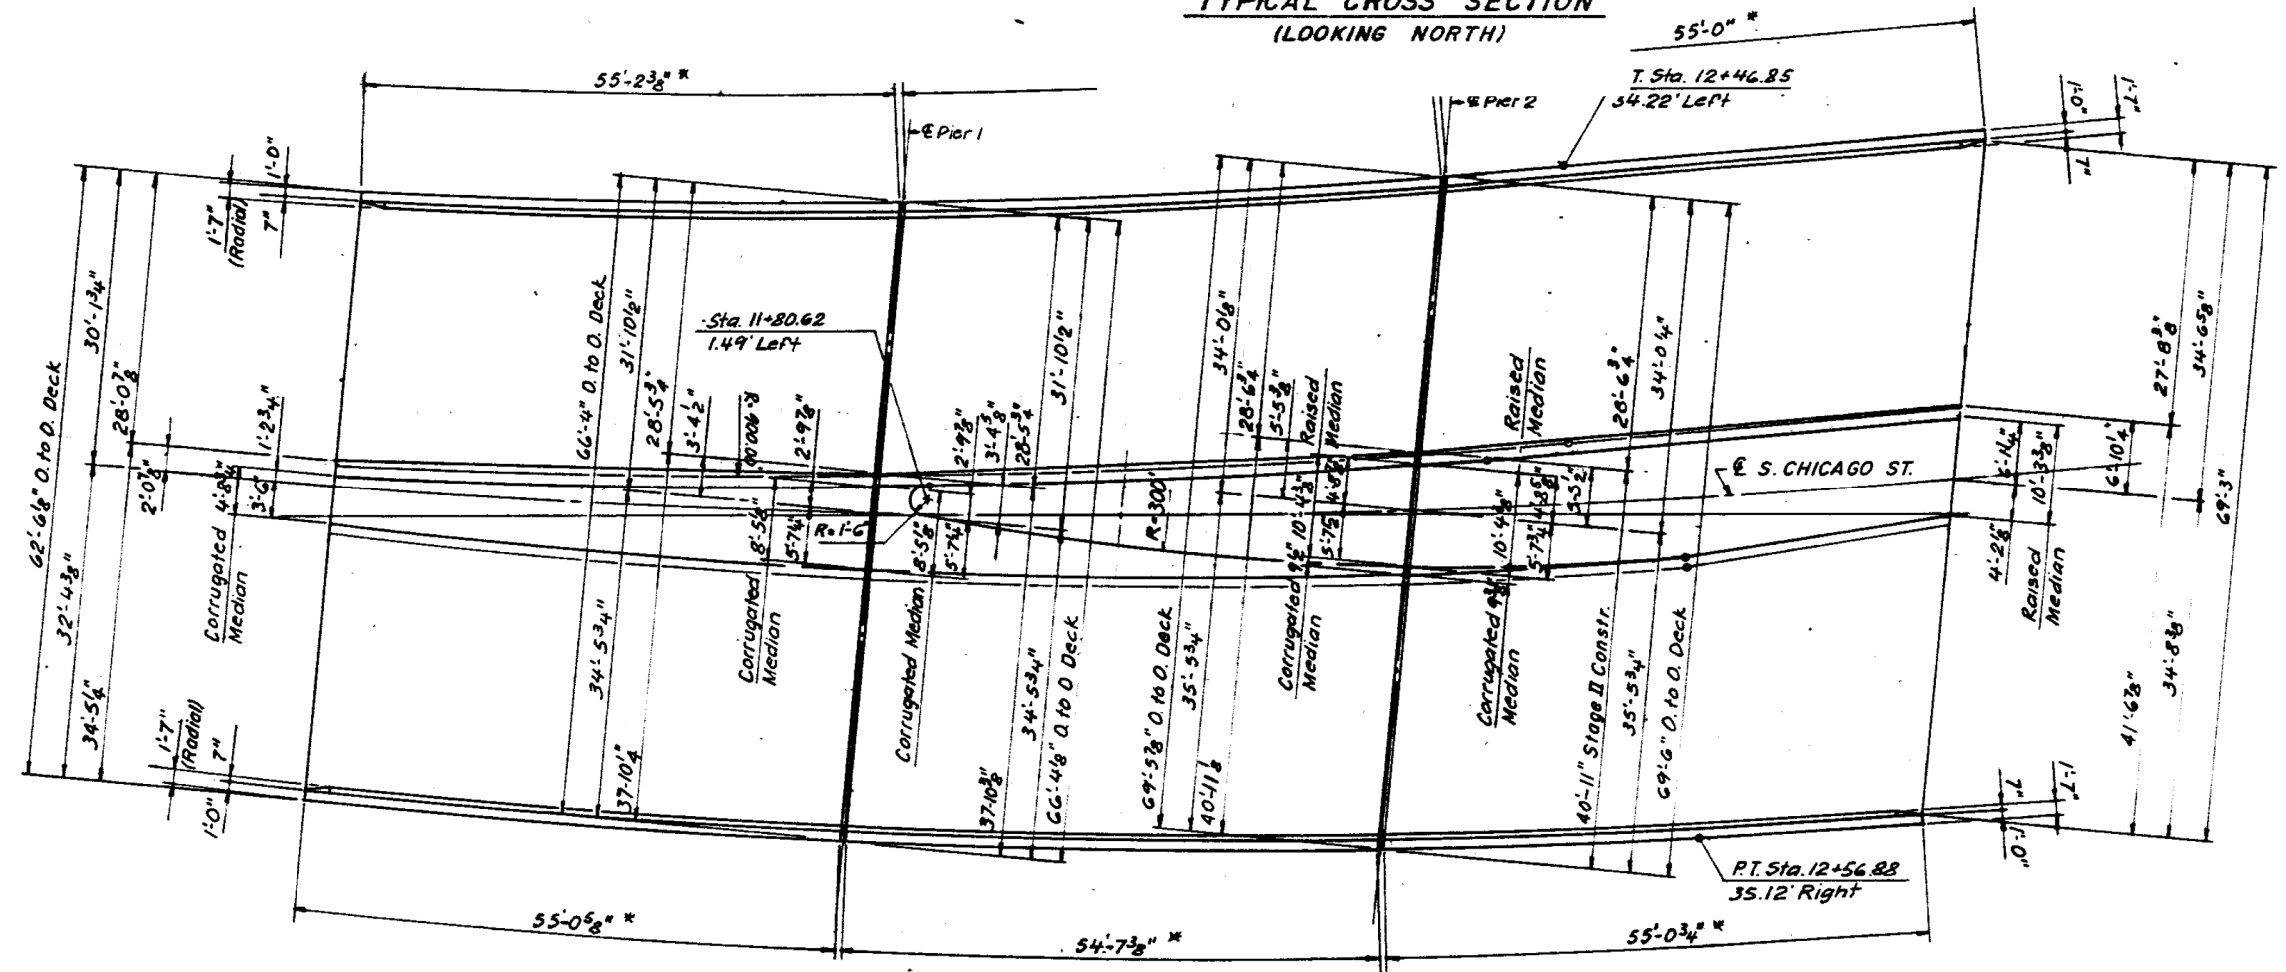

DECK PLAN

FILE NAME =	USER NAME = osbornnp	DESIGNED -	REVISED -	STATE OF ILLINOIS DEPARTMENT OF TRANSPORTATION	TYPICAL CROSS SECTION & DECK PLAN VIEW LOCATION 2: SN 099-0083				RTE	SECTION	COUNTY	TOTAL SHEETS	SHEET NO.			
Default	Plot Scale = 100.0000' / in.	DRAWN -	REVISED -		SCALE:	SHEET	OF	SHEETS	STA.	TO	STA.	VARIOUS	2014-0351	WILL	50	13
	PLOT DATE = 8/22/2014	CHECKED -	REVISED -													
		DATE -	REVISED -													
												CONTRACT NO. 60Y29		<small>ILLINOIS FED. AID PROJECT</small>		