


PLAN

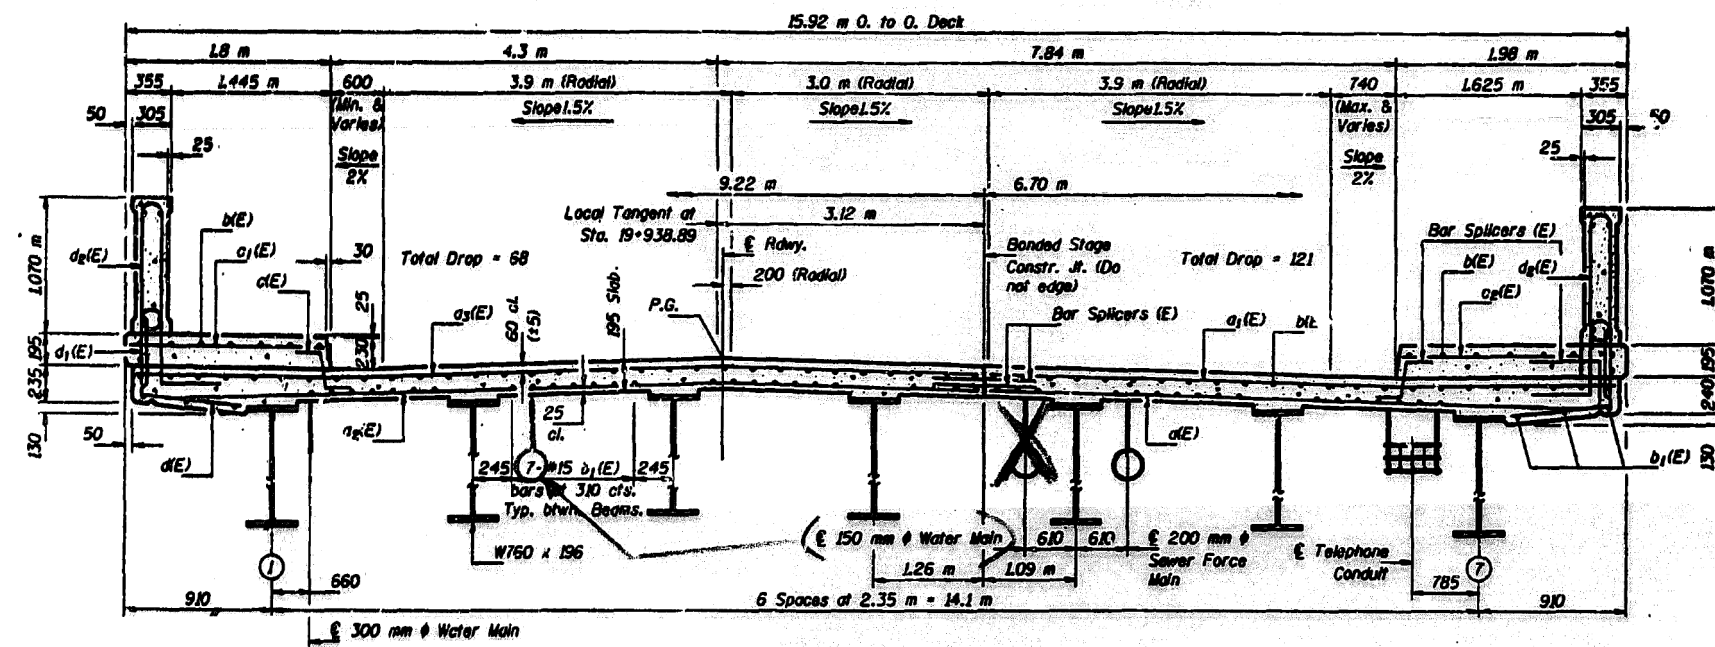

CROSS SECTION
(Looking East)

FILE NAME :	USER NAME :	DESIGNED -	REVISED -
ci:\pwwork\p1010\osbornenp\10388338\014614-sh1-typical.dgn	osbornenp	DRAWN -	REVISED -
Default	PLOT SCALE = 100.0000 / 1 in.	CHECKED -	REVISED -
	PLOT DATE = 8/22/2014	DATE -	REVISED -

**STATE OF ILLINOIS
DEPARTMENT OF TRANSPORTATION**

TYPICAL CROSS SECTION & DECK PLAN VIEW			
LOCATION 7: SN 099-0092			
SCALE:	SHEET	OF SHEETS	STA. TO STA.

RTE	SECTION	COUNTY	TOTAL SHEETS	SHEET NO.
VARIOUS	2014-0351	WILL	50	17
CONTRACT NO. 60Y29				
ILLINOIS FED. AID PROJECT				