


**HALF PLAN**

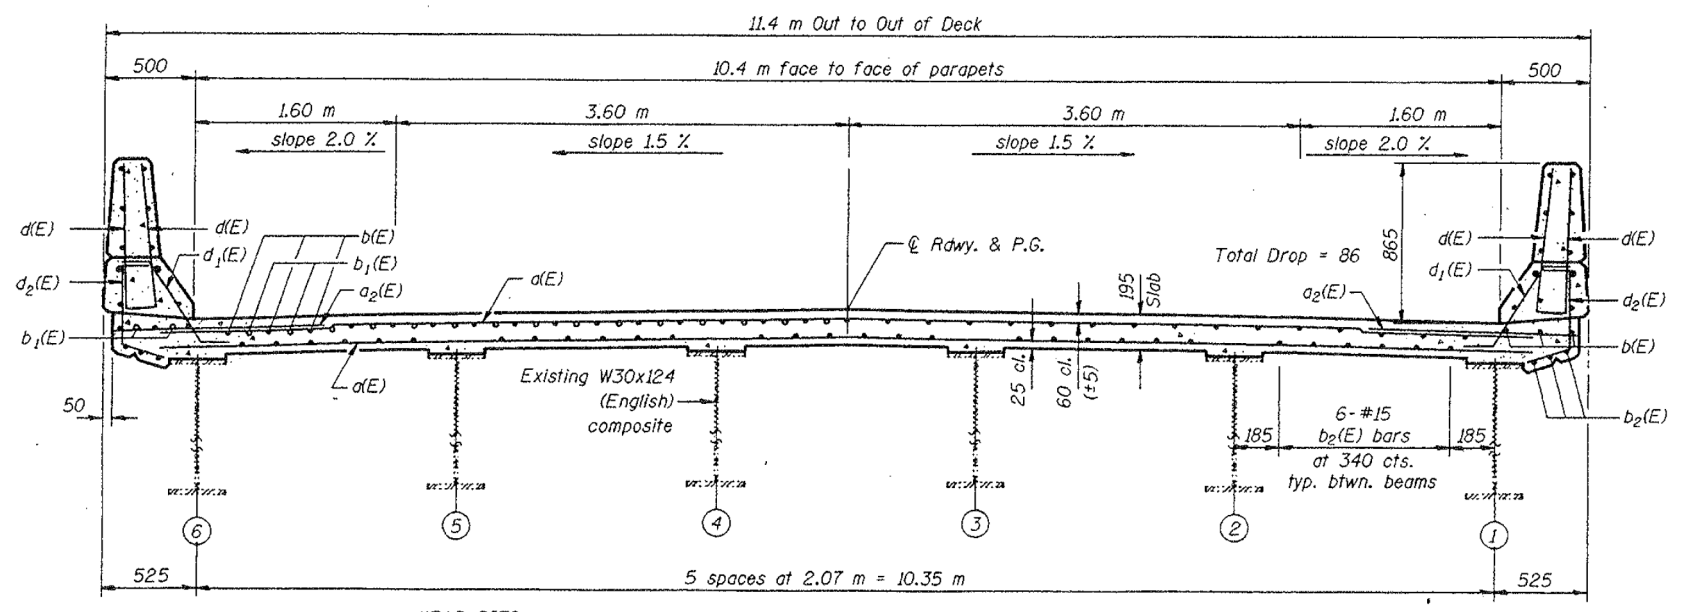

**CROSS SECTION**  
(Looking North)

FILE NAME =	USER NAME = osbornnp	DESIGNED -	REVISED -	<b>STATE OF ILLINOIS DEPARTMENT OF TRANSPORTATION</b>	<b>TYPICAL CROSS SECTION &amp; DECK PLAN VIEW</b>				RTE	SECTION	COUNTY	TOTAL SHEETS	SHEET NO.
c:\pwwork\pwwork\osbornnp\d0388338\014614-sh.typical.dgn		DRAWN -	REVISED -		LOCATION 8: SN 099-0094				VARIOUS	2014-0351	WILL	50	18
Default	PLOT SCALE = 100.0000' / 1" / 1" / 1"	CHECKED -	REVISED -		SCALE:	SHEET	OF	SHEETS	STA.	TO	STA.	CONTRACT NO. 60Y29	
	PLOT DATE = 8/22/2014	DATE -	REVISED -		ILLINOIS FED. AID PROJECT								