



PLAN

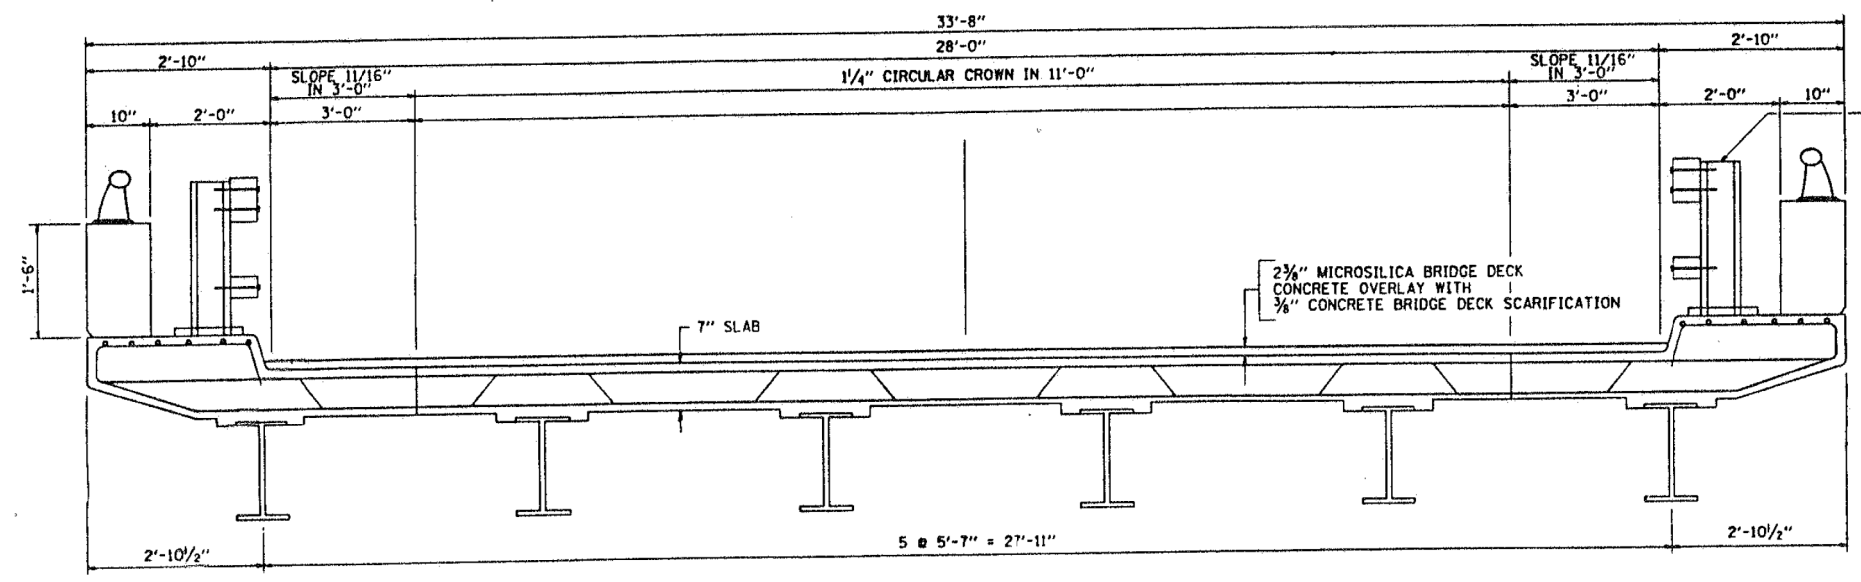

SECTION A-A

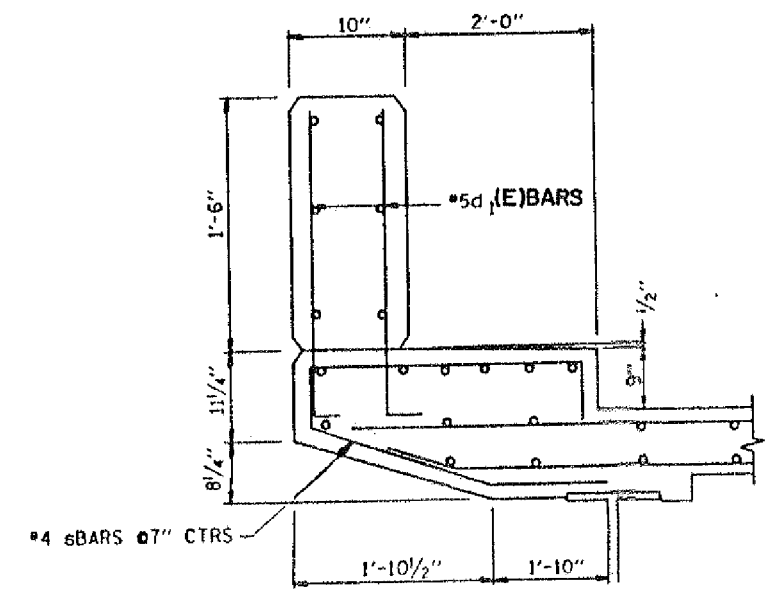

EXISTING/PROPOSED PARAPET
EXISTING HORIZONTAL BARS TO BE CLEANED AND STRAIGHTENED, AS REQUIRED.

FILE NAME =	USER NAME = osbornnp	DESIGNED -	REVISED -	STATE OF ILLINOIS DEPARTMENT OF TRANSPORTATION	TYPICAL CROSS SECTION & DECK PLAN VIEW				RTE	SECTION	COUNTY	TOTAL SHEETS	SHEET NO.
ci:\pwwork\pwwork\osbornnp\d0388338\014614-sh.t\typical.dgn		DRAWN -	REVISED -		SN 099-0192				VARIOUS	2014-0351	WILL	50	28
Default	PLOT SCALE = 100.0000' / 1" / 1" / 1"	CHECKED -	REVISED -		SCALE:	SHEET	OF	SHEETS	STA.	TO	STA.	CONTRACT NO. 60Y29	
	PLOT DATE = 8/22/2014	DATE -	REVISED -		ILLINOIS FED. AID PROJECT								