


PLAN

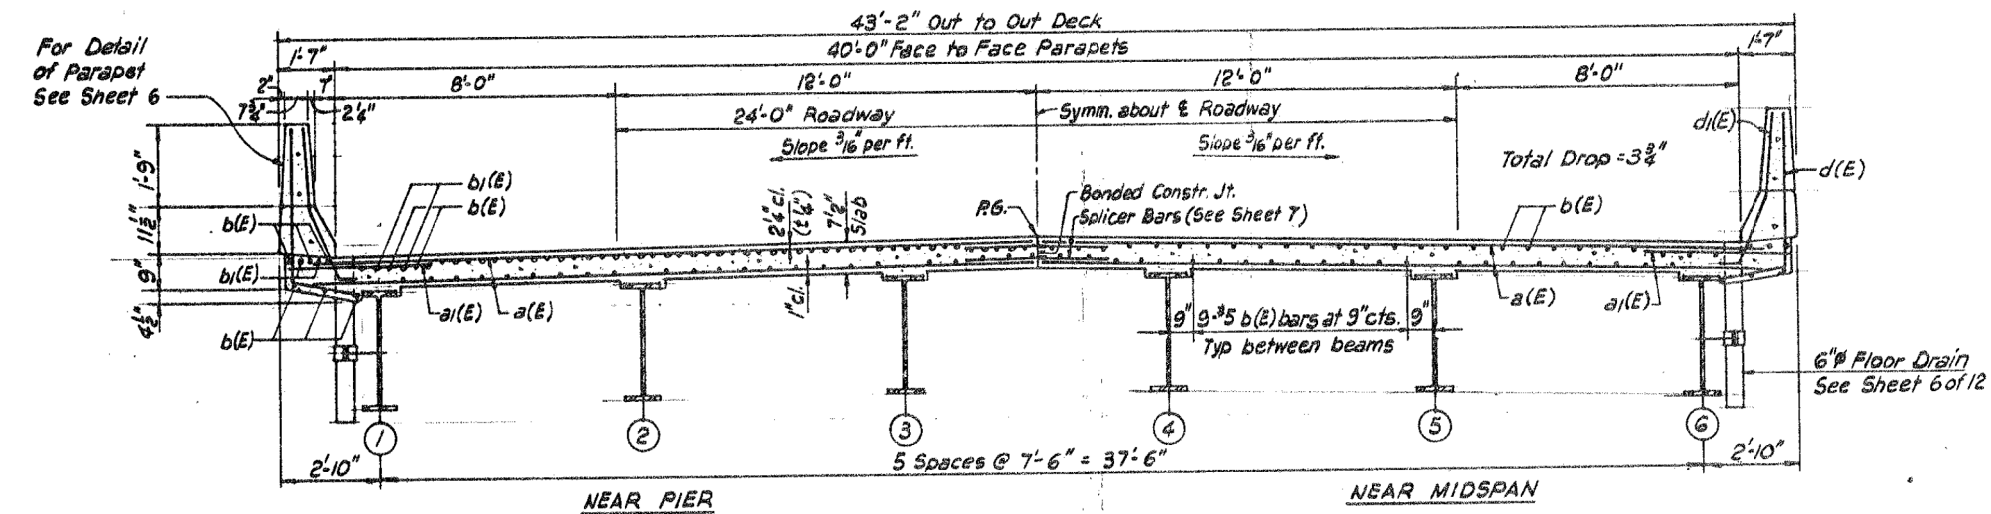

CROSS SECTION  
(Looking South)

FILE NAME :	USER NAME : osbornnp	DESIGNED -	REVISED -	STATE OF ILLINOIS DEPARTMENT OF TRANSPORTATION	TYPICAL CROSS SECTION & DECK PLAN VIEW				RTE	SECTION	COUNTY	TOTAL SHEETS	SHEET NO.	
ci:\pwwork\pwwork\osbornnp\10388338\104614-sh-typical.dgn	PLOT SCALE = 100.0000' / 1"	DRAWN -	REVISED -		SCALE:	SHEET	OF	SHEETS	STA.	TO	STA.	ILLINOIS FED. AID PROJECT	50	35
Default	PLOT DATE = 8/22/2014	CHECKED -	REVISED -		LOCATION 25: SN 099-0271				VARIOUS	2014-0351	WILL	CONTRACT NO. 60Y29		
		DATE -	REVISED -											