


* MEASURED ALONG EAST END OF DECK

PLAN

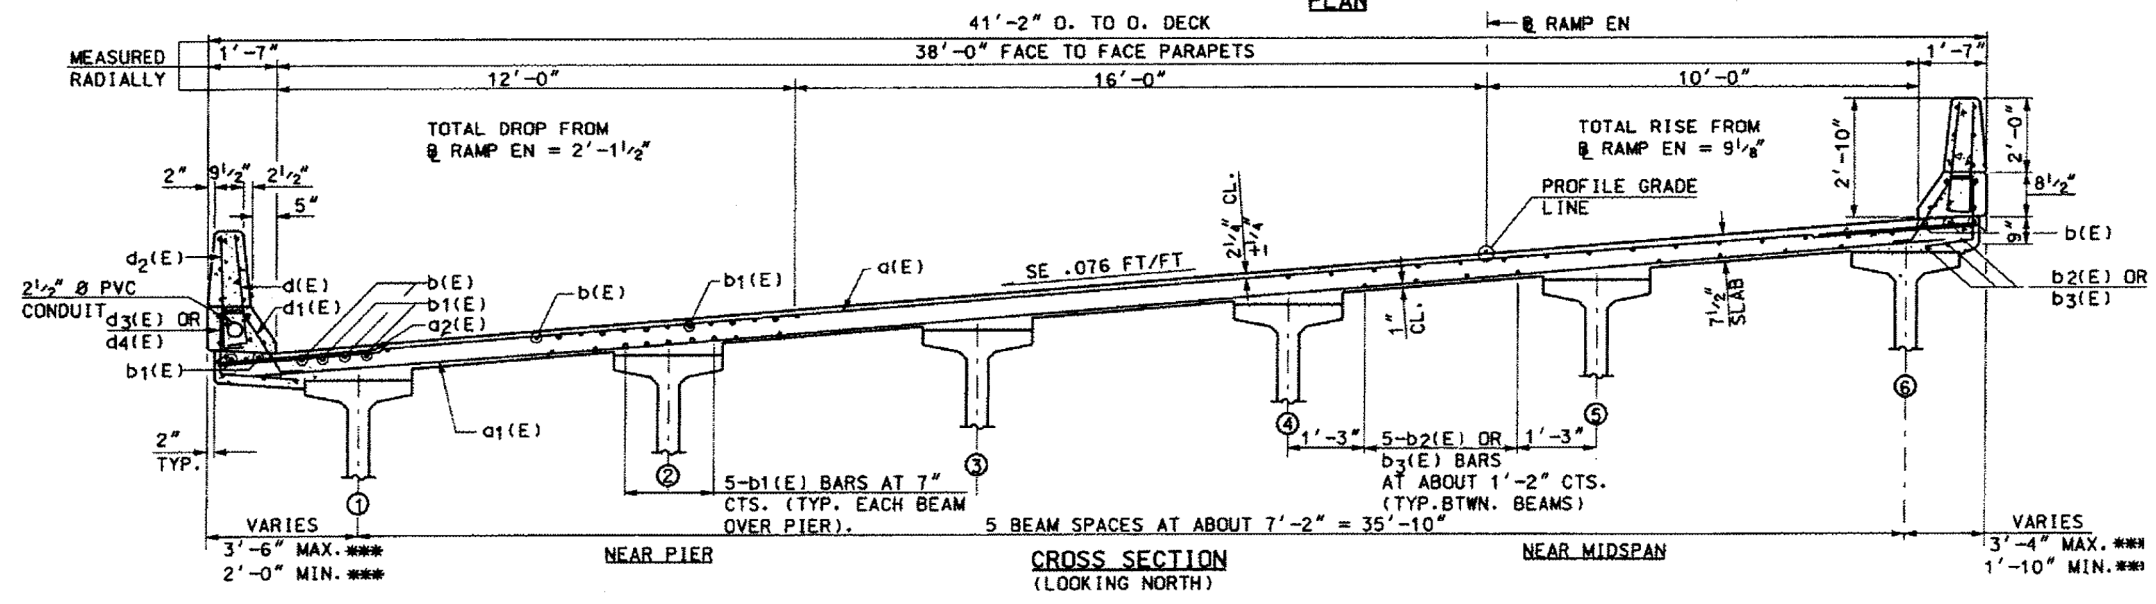

CROSS SECTION (LOOKING NORTH)

FILE NAME :	USER NAME : osbornnp	DESIGNED -	REVISED -	STATE OF ILLINOIS DEPARTMENT OF TRANSPORTATION	TYPICAL CROSS SECTION & DECK PLAN VIEW LOCATION 31: SN 099-0317				RTE	SECTION	COUNTY	TOTAL SHEETS	SHEET NO.
Default	Plot Date = 8/22/2014	DRAWN -	REVISED -						VARIOUS	2014-0351	WILL	50	39
		CHECKED -	REVISED -		SCALE:	SHEET	OF	SHEETS	STA.	TO	STA.	CONTRACT NO. 60Y29	
		DATE -	REVISED -						ILLINOIS FED. AID PROJECT				