



**DECK REINFORCEMENT PLAN**

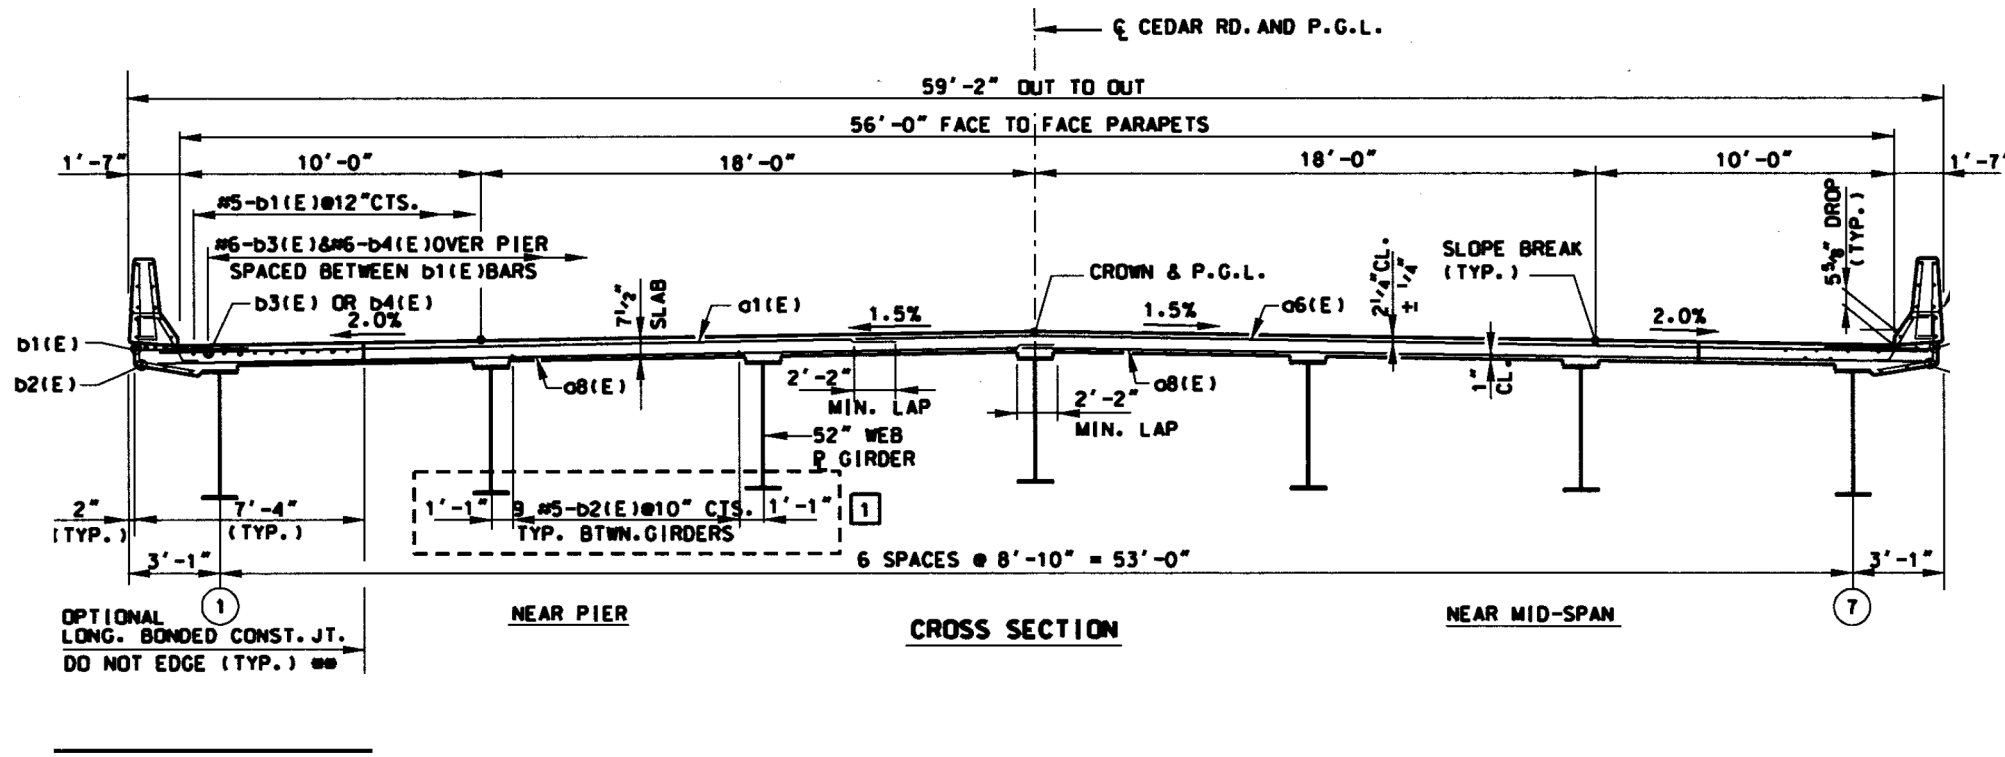

**CROSS SECTION**

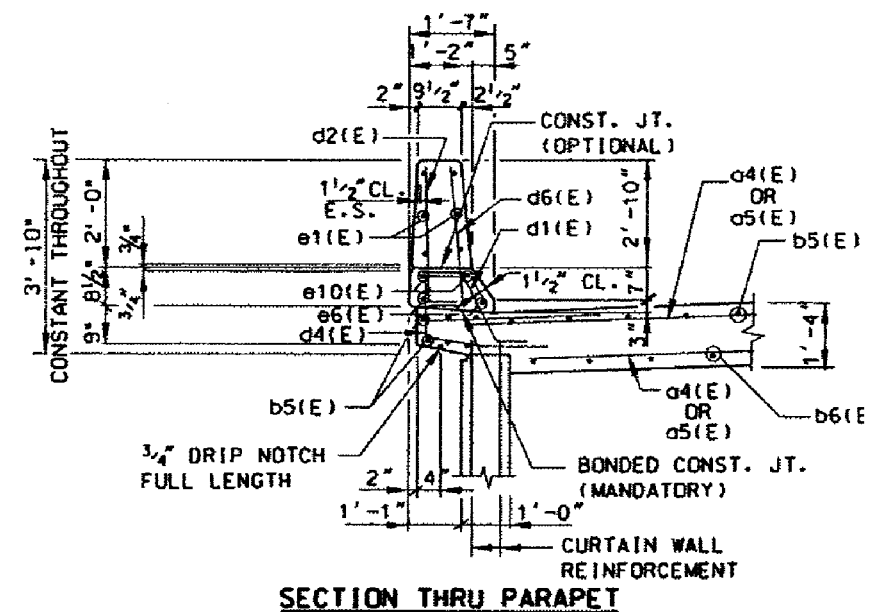

**SECTION THRU PARAPET**

FILE NAME :	USER NAME : osbornnp	DESIGNED -	REVISED -	STATE OF ILLINOIS DEPARTMENT OF TRANSPORTATION	TYPICAL CROSS SECTION & DECK PLAN VIEW LOCATION 32: SN 099-0319		RTE	SECTION	COUNTY	TOTAL SHEETS	SHEET NO.		
Default	ci:\pwwork\p1\do\osbornnp\d0388338\014614-sh1-typical.dgn	DRAWN -	REVISED -				VARIOUS	2014-0351	WILL	50	40		
	PLOT SCALE = 100.0000' / 1in.	CHECKED -	REVISED -				CONTRACT NO. 60Y29						
	PLOT DATE = 8/22/2014	DATE -	REVISED -				ILLINOIS FED. AID PROJECT						