


PLAN

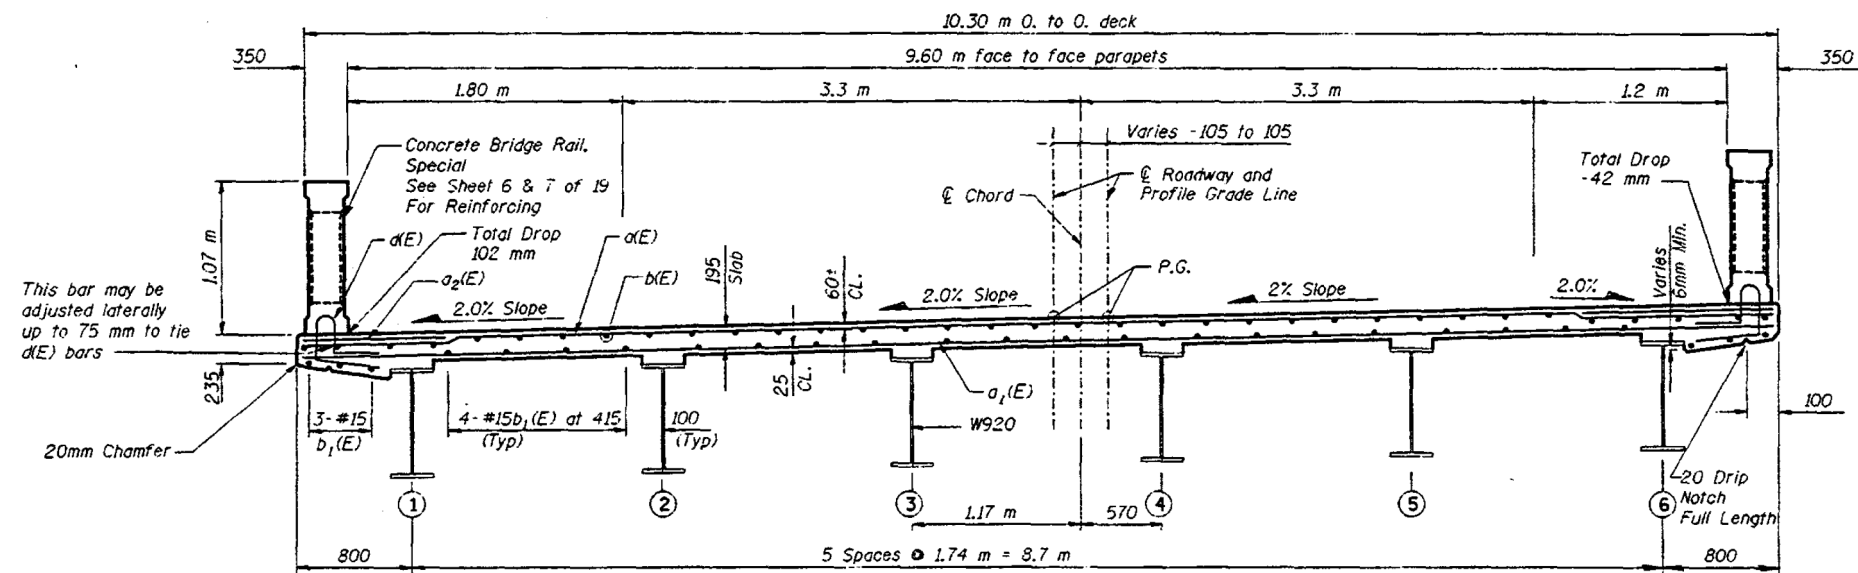

CROSS SECTION
(Looking East)

FILE NAME =	USER NAME = osbornnp	DESIGNED -	REVISED -	STATE OF ILLINOIS DEPARTMENT OF TRANSPORTATION	TYPICAL CROSS SECTION & DECK PLAN VIEW LOCATION 36: SN 099-4612				RTE	SECTION	COUNTY	TOTAL SHEETS	SHEET NO.
ci:\pwork\pwork\osbornnp\d0388338\014614-sh-typical.dgn	PLOT SCALE = 100.0000' / 1" =	DRAWN -	REVISED -						VARIOUS	2014-0351	WILL	50	43
Default	PLOT DATE = 8/22/2014	CHECKED -	REVISED -		SCALE: SHEET OF SHEETS STA. TO STA.				CONTRACT NO. 60Y29				
		DATE -	REVISED -		ILLINOIS FED. AID PROJECT								