


PLAN

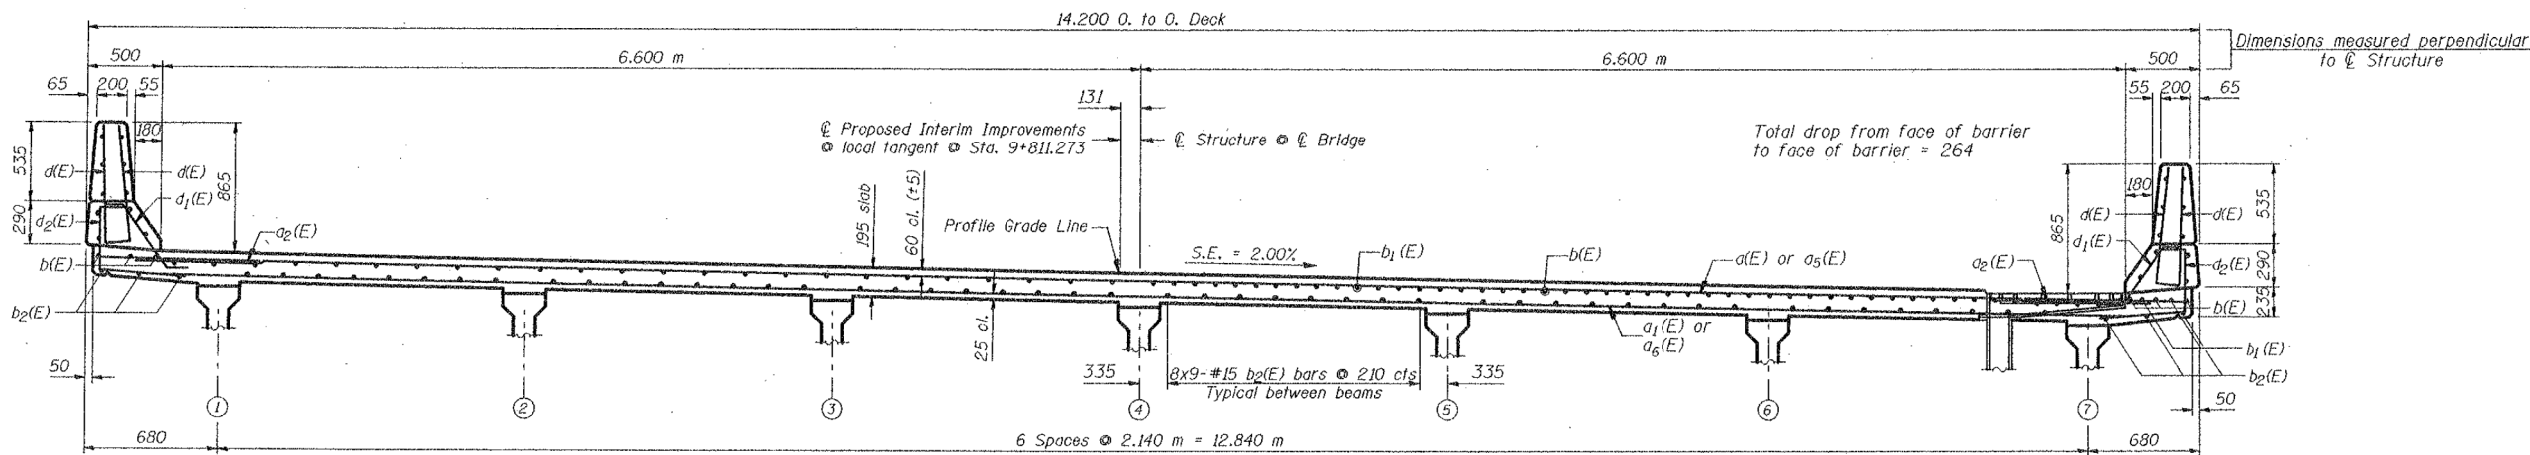

AT MIDSPAN

AT PIER

TYPICAL CROSS SECTION

FILE NAME =	USER NAME = osbornnp	DESIGNED -	REVISED -	STATE OF ILLINOIS DEPARTMENT OF TRANSPORTATION	TYPICAL CROSS SECTION & DECK PLAN VIEW LOCATION 37: SN 099-4640			RTE	SECTION	COUNTY	TOTAL SHEETS	SHEET NO.
Default	Plot Date = 8/22/2014	DRAWN -	REVISED -					VARIOUS	2014-0351	WILL	50	44
		CHECKED -	REVISED -		CONTRACT NO. 60Y29			ILLINOIS FED. AID PROJECT				
		DATE -	REVISED -		SCALE:	SHEET	OF	SHEETS	STA.	TO	STA.	