


PLAN

Dimensions measured radially from E. Wilmington Road

Rebars d(E) and a(E) are placed radial and spacing is along North curb line.

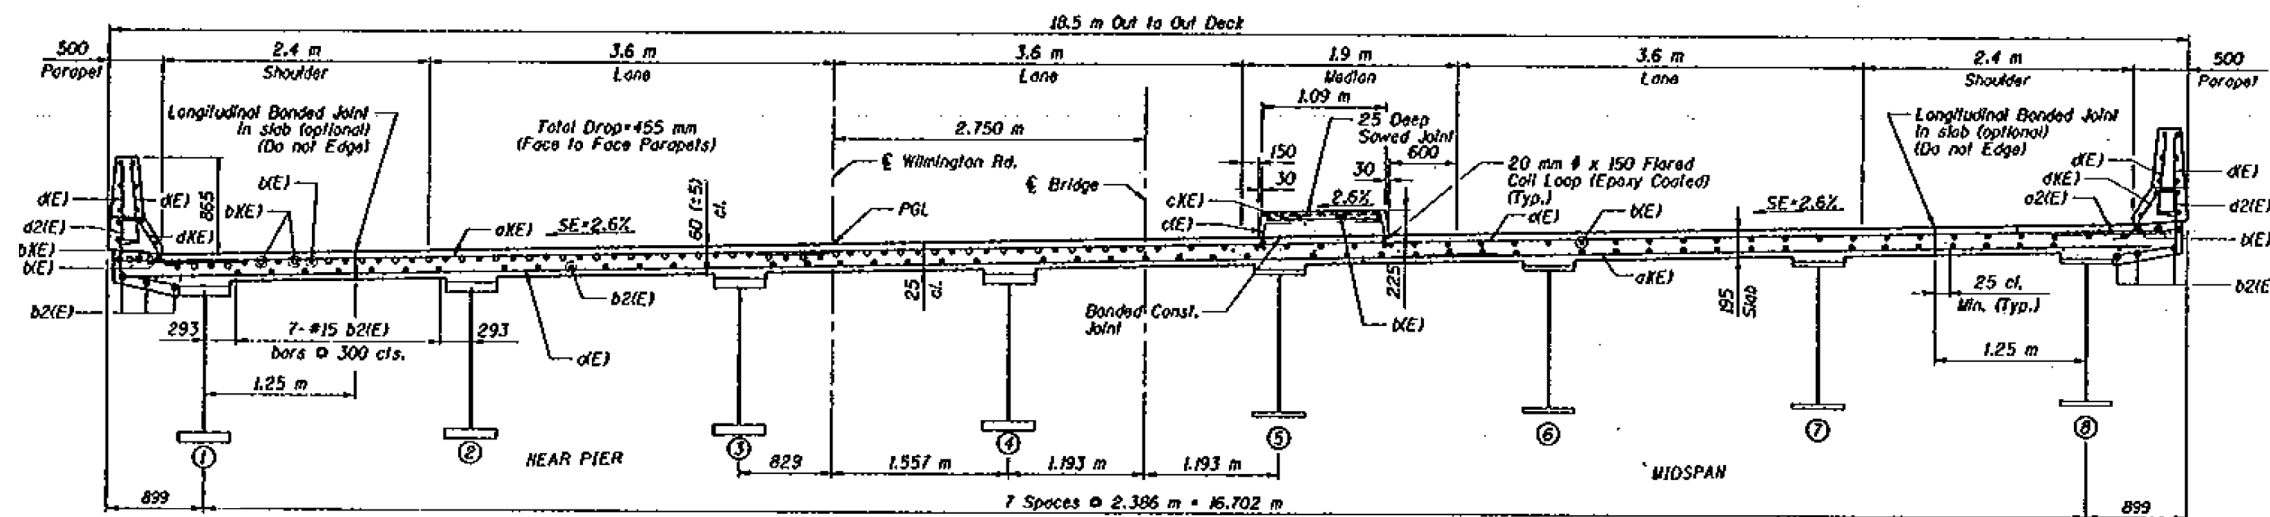

CROSS SECTION
(Looking West)

FILE NAME :	USER NAME : osbornnp	DESIGNED -	REVISED -	STATE OF ILLINOIS DEPARTMENT OF TRANSPORTATION	TYPICAL CROSS SECTION & DECK PLAN VIEW LOCATION 38: SN 099-4641				RTE	SECTION	COUNTY	TOTAL SHEETS	SHEET NO.
ci:\pwr_work\pwr\osbornnp\09388338\014614-sh-typical.dgn	PLOT SCALE = 100.0000' / 1"	DRAWN -	REVISED -						VARIOUS	2014-0351	WILL	50	45
Default	PLOT DATE = 8/22/2014	CHECKED -	REVISED -		SCALE: SHEET OF SHEETS STA. TO STA.				CONTRACT NO. 60Y29				
		DATE -	REVISED -		ILLINOIS FED. AID PROJECT								