


PLAN

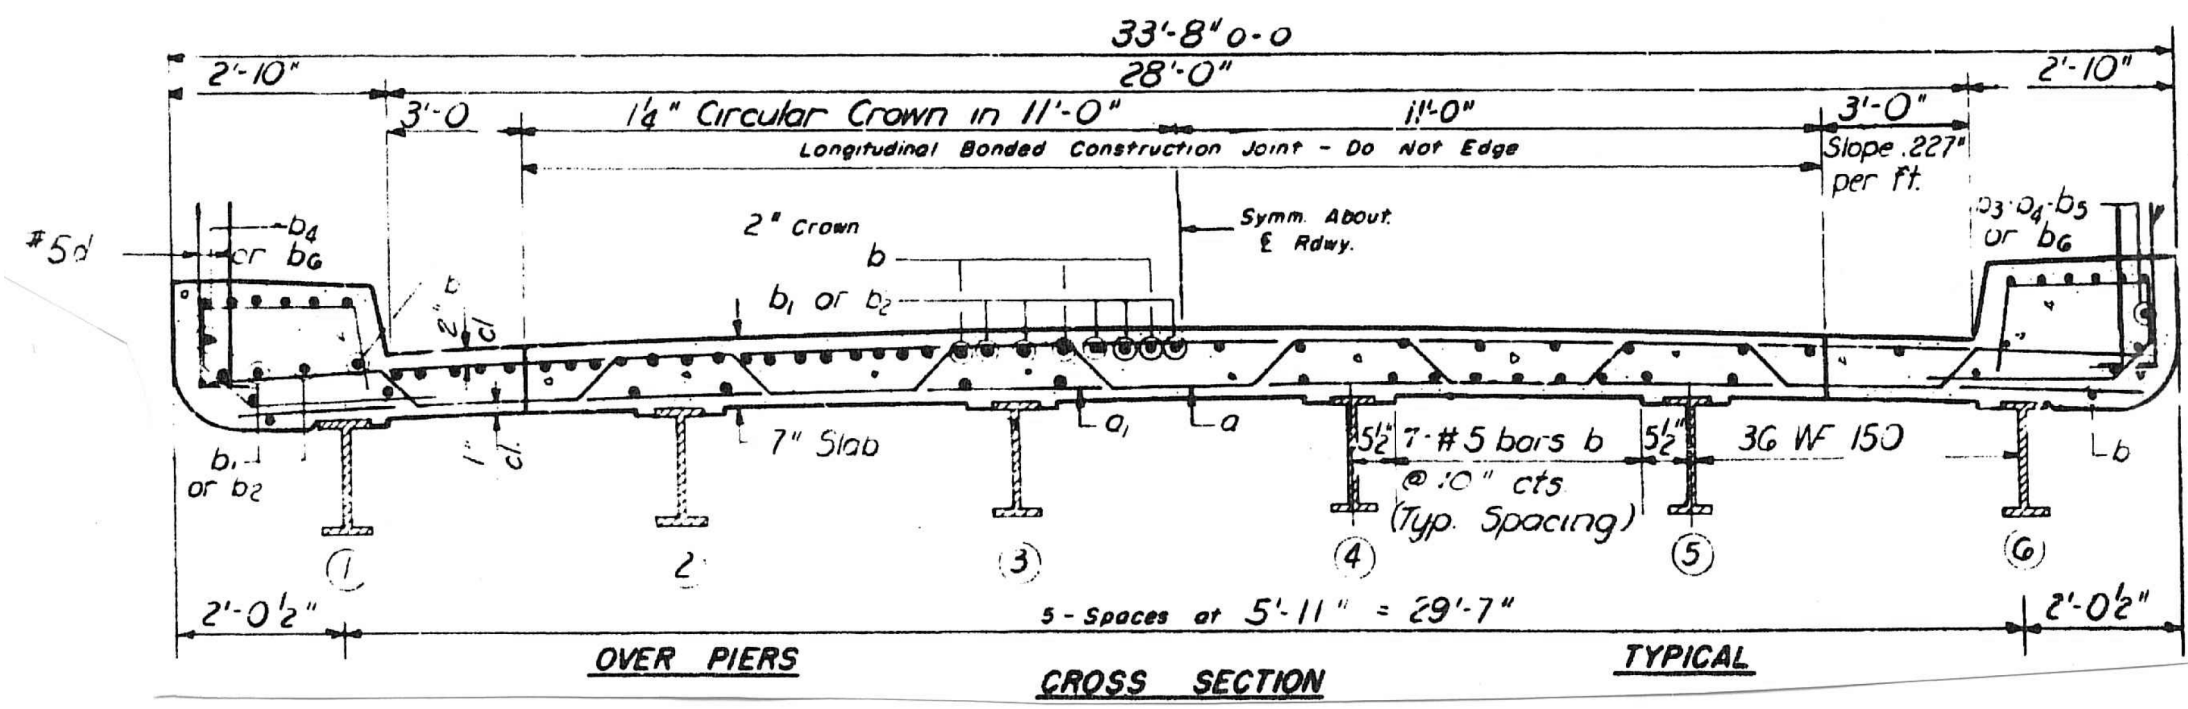

OVER PIERS

CROSS SECTION

TYPICAL

FILE NAME =	USER NAME = pyzzenowskirb	DESIGNED -	REVISED -	STATE OF ILLINOIS DEPARTMENT OF TRANSPORTATION	LOCATION 10 JOLIET RD. OVER I-57 (SN 099-0162)	F.A. RTÉ.	SECTION	COUNTY	TOTAL SHEETS	SHEET NO.	
et:\pwork\pwork\pyzzenowskirb\d038839	ND134714-sht-plan.dgn	DRAWN -	REVISED -			VAR.	2014-0361	WILL	34	18	
Default	PLOT SCALE = 100.0000' / in.	CHECKED -	REVISED -			CONTRACT NO. 60Y30					
	PLOT DATE = 8/20/2014	DATE -	REVISED -			ILLINOIS FED. AID PROJECT					