


**LOCATION 23: SN 049-0175
IL 134 OVER SQUAW CREEK
VILLAGE OF LONG LAKE**


T 45 N

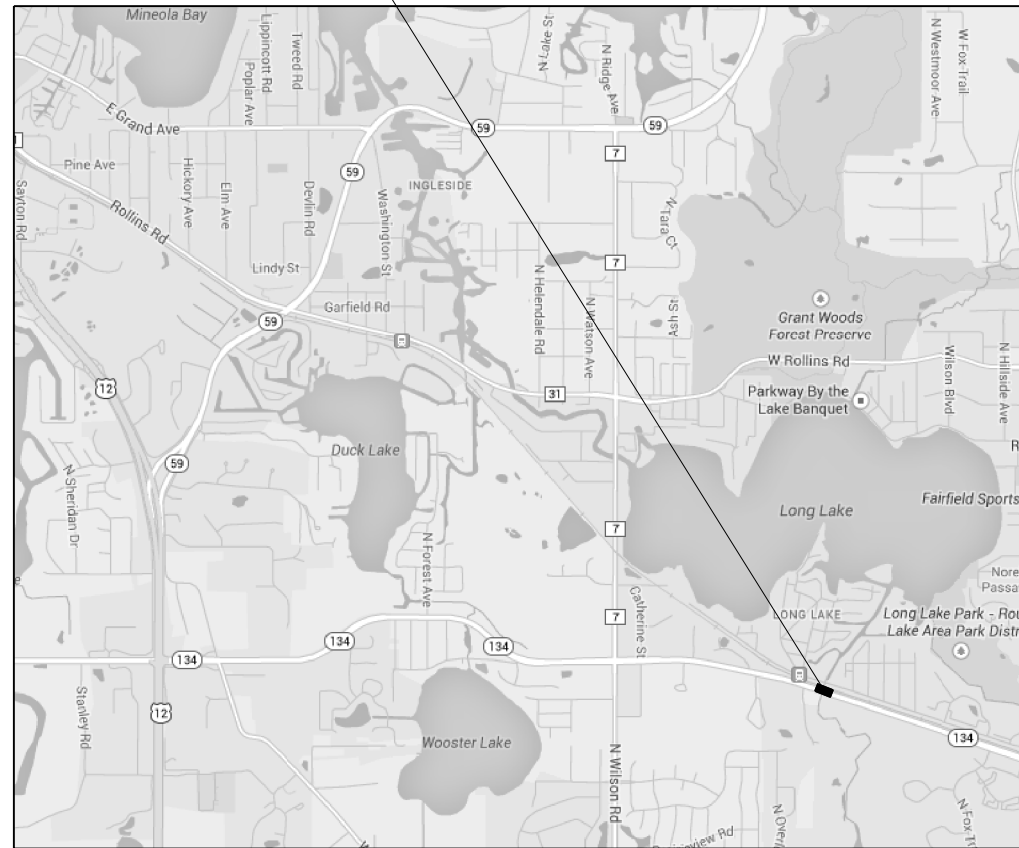

**GRANT TOWNSHIP
LAKE COUNTY**

**LOCATION 24: SN 049-0178
IL 173 OVER FOX RIVER
VILLAGE OF ANTIOCH**

T 46 N

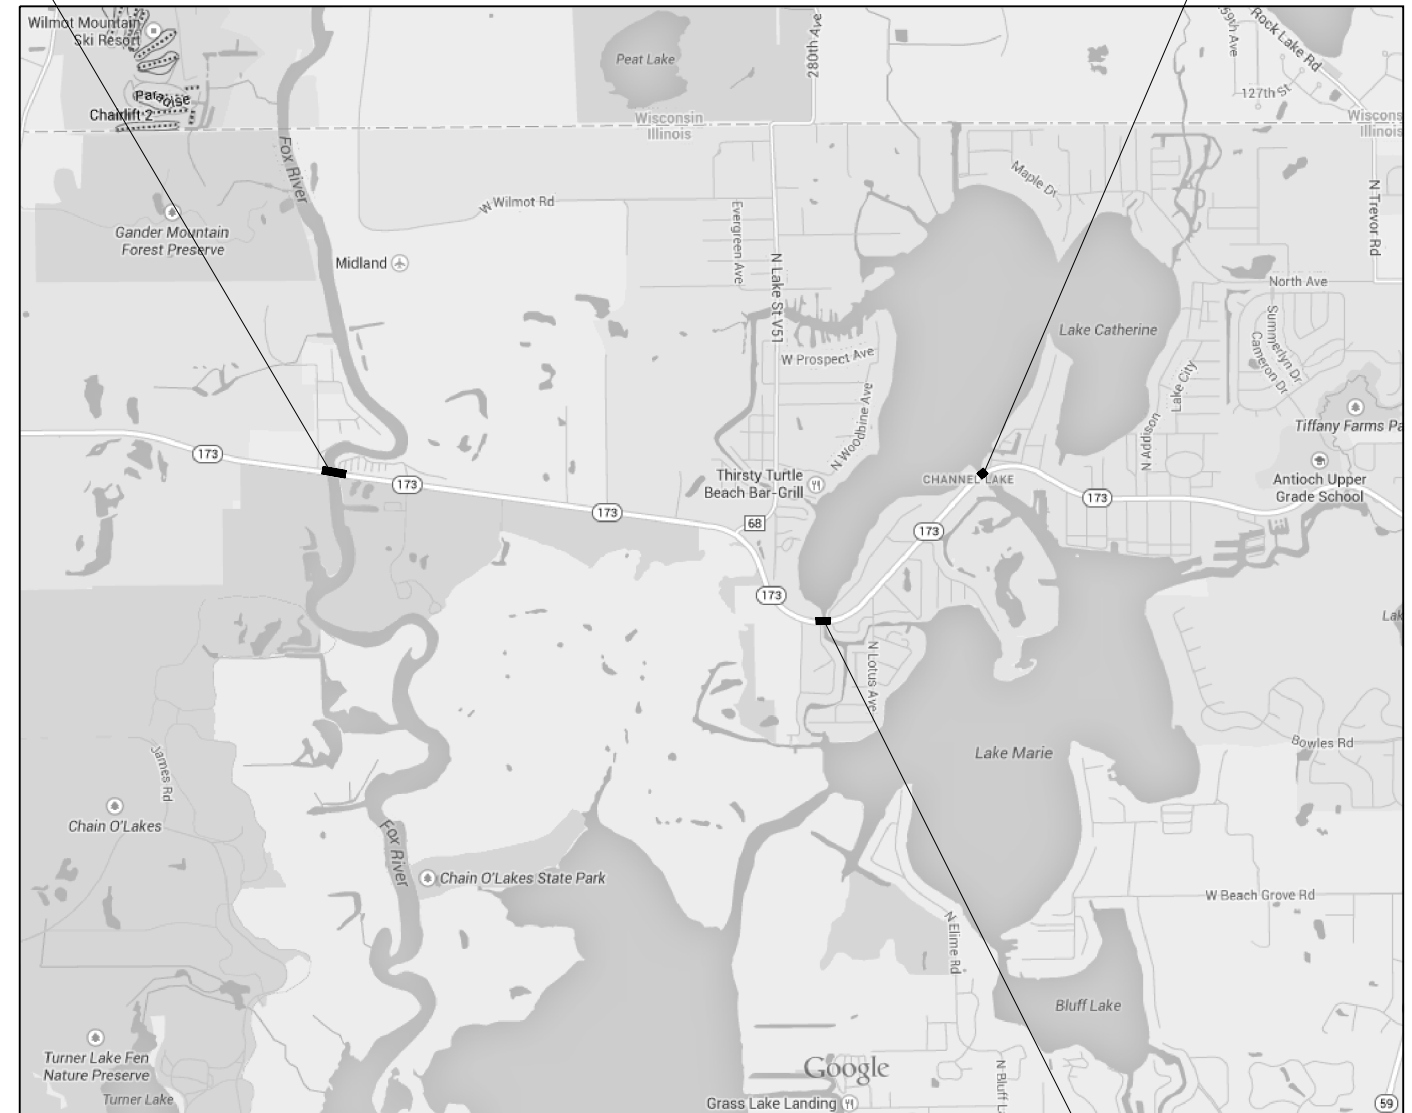

**ANTIOCH TOWNSHIP
LAKE COUNTY**

**LOCATION 25: SN 049-0198
IL 173 OVER BOAT CHANNEL
VILLAGE OF CHANNEL LAKE**

**LOCATION 26: SN 049-0055
IL 173 OVER BOAT CHANNEL
VILLAGE OF CHANNEL LAKE**

TRAFFIC DATA

IL 134
2013 ADT = 8650
POSTED SPEED LIMIT = 40 MPH

IL 173
2013 ADT = 9850
POSTED SPEED LIMIT = 40 MPH

IL 173 (AT SN 049-0178)
2013 ADT = 9100
POSTED SPEED LIMIT = 55 MPH

FILE NAME =	USER NAME = hardnettbr	DESIGNED -	REVISED -
Default	85014-sh1-plan.dgn	DRAWN -	REVISED -
	PLOT SCALE = 100.0000' / in.	CHECKED -	REVISED -
	PLOT DATE = 8/11/2014	DATE -	REVISED -

**STATE OF ILLINOIS
DEPARTMENT OF TRANSPORTATION**

**LOCATION MAP
LOCATIONS 23-26**

SCALE: SHEET OF SHEETS STA. TO STA.

F.A.P. RTE.	SECTION	COUNTY	TOTAL SHEETS	SHEET NO.
VAR.	2014-039I	LAKE	49	9
			CONTRACT NO. 60Y33	
ILLINOIS FED. AID PROJECT				