


Remove and Re-attach existing conduit to new bridge rail. All new hardware shall be used to re-install the exist. conduit. See roadway plans.

CROSS SECTION

FOR INFORMATION ONLY

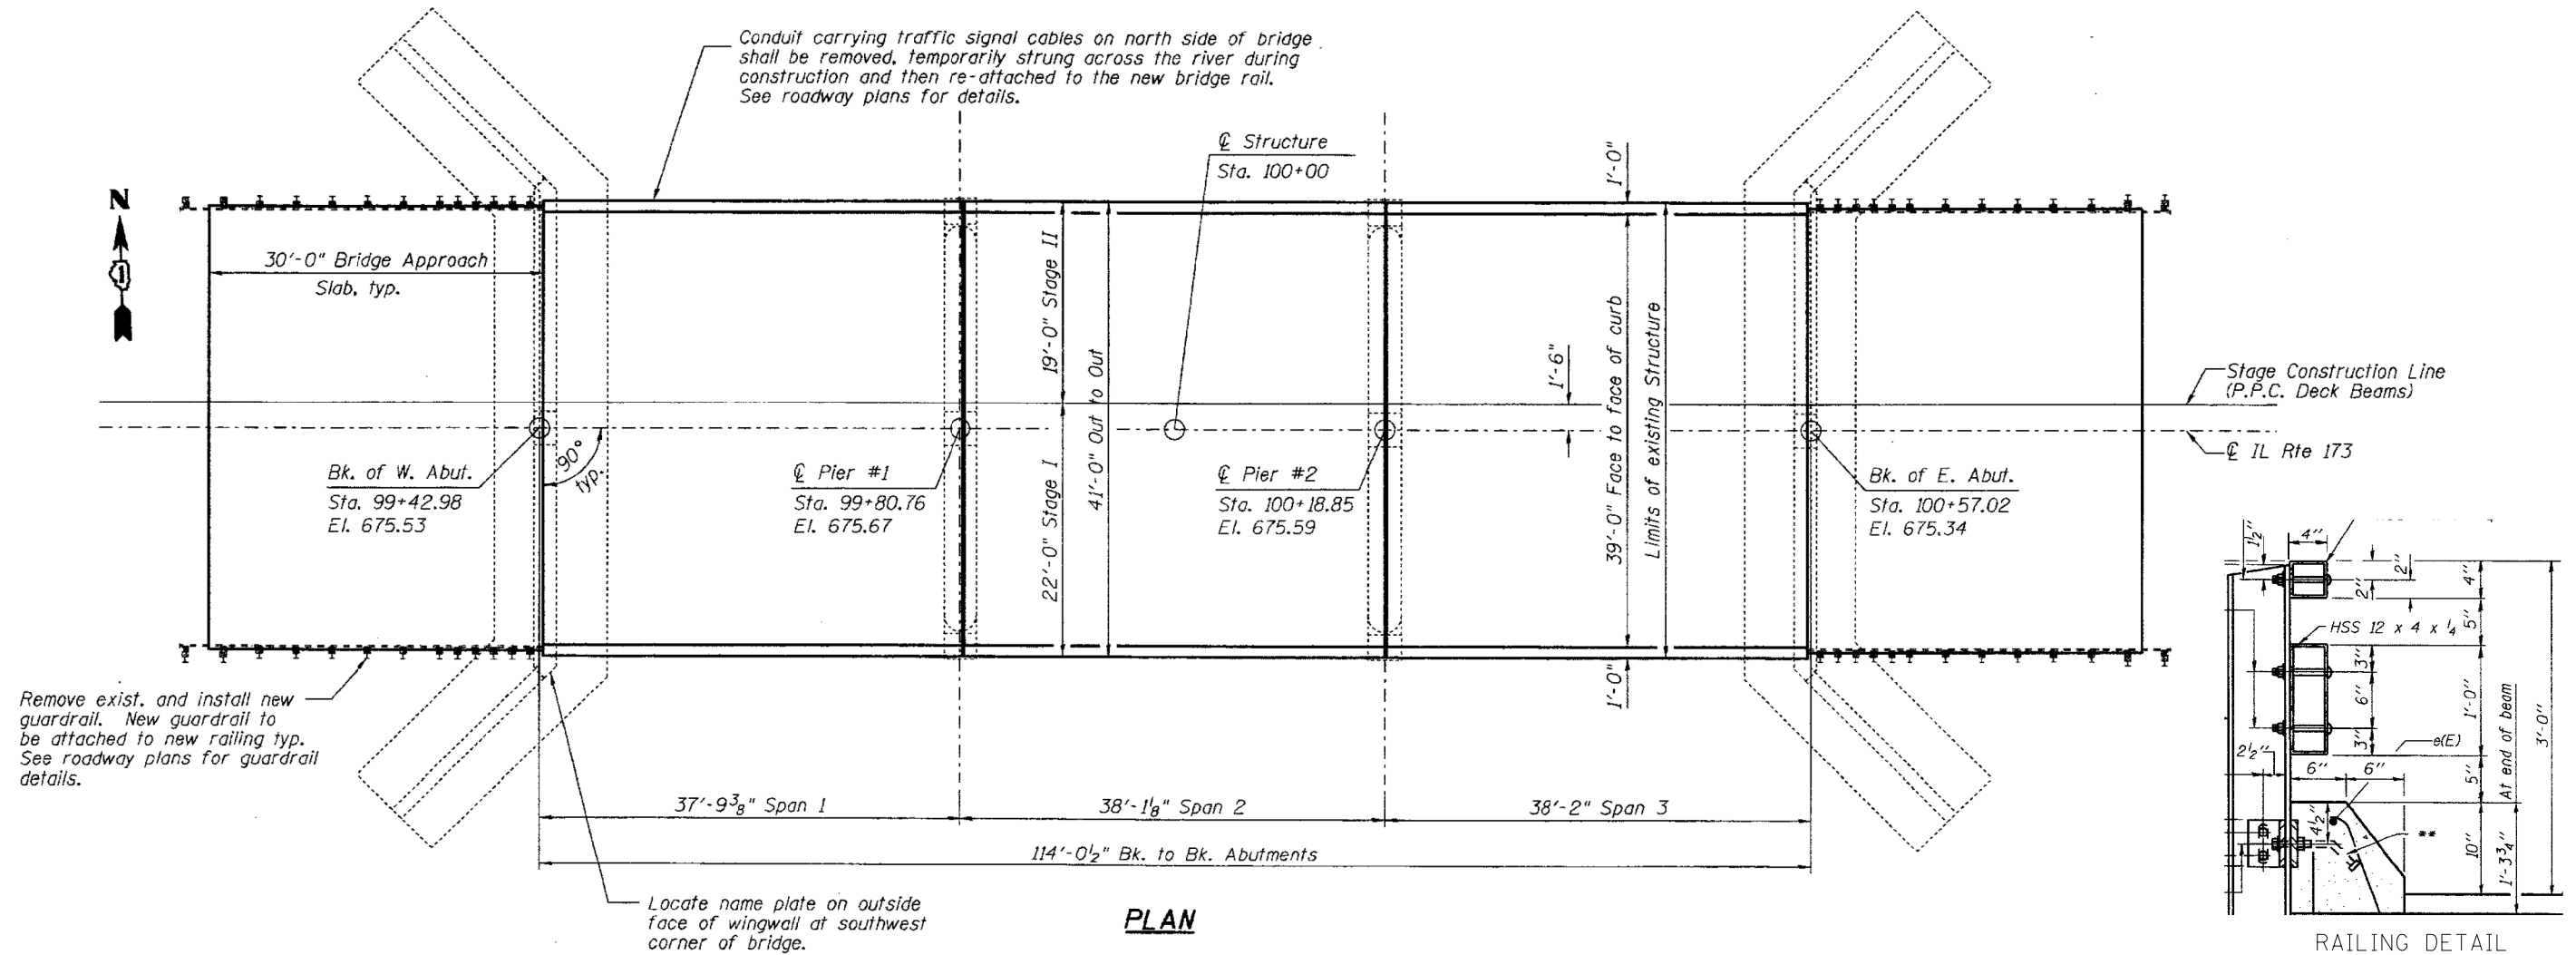

PLAN

RAILING DETAIL

FILE NAME =	USER NAME = hardnettbr	DESIGNED -	REVISED -	STATE OF ILLINOIS DEPARTMENT OF TRANSPORTATION	EXISTING PLANS LOCATION 5 (SN 049-0059)				F.A.P. RTE.	SECTION	COUNTY	TOTAL SHEETS	SHEET NO.
Default	85014-sh1-plan.dgn	DRAWN -	REVISED -		SCALE:	SHEET	OF	SHEETS	STA.	TO	STA.	49	17
	PLOT SCALE = 100.0000' / in.	CHECKED -	REVISED -		CONTRACT NO. 60Y33								
	PLOT DATE = 8/11/2014	DATE -	REVISED -		ILLINOIS FED. AID PROJECT								