


RAILING DETAIL

**FOR INFORMATION ONLY**

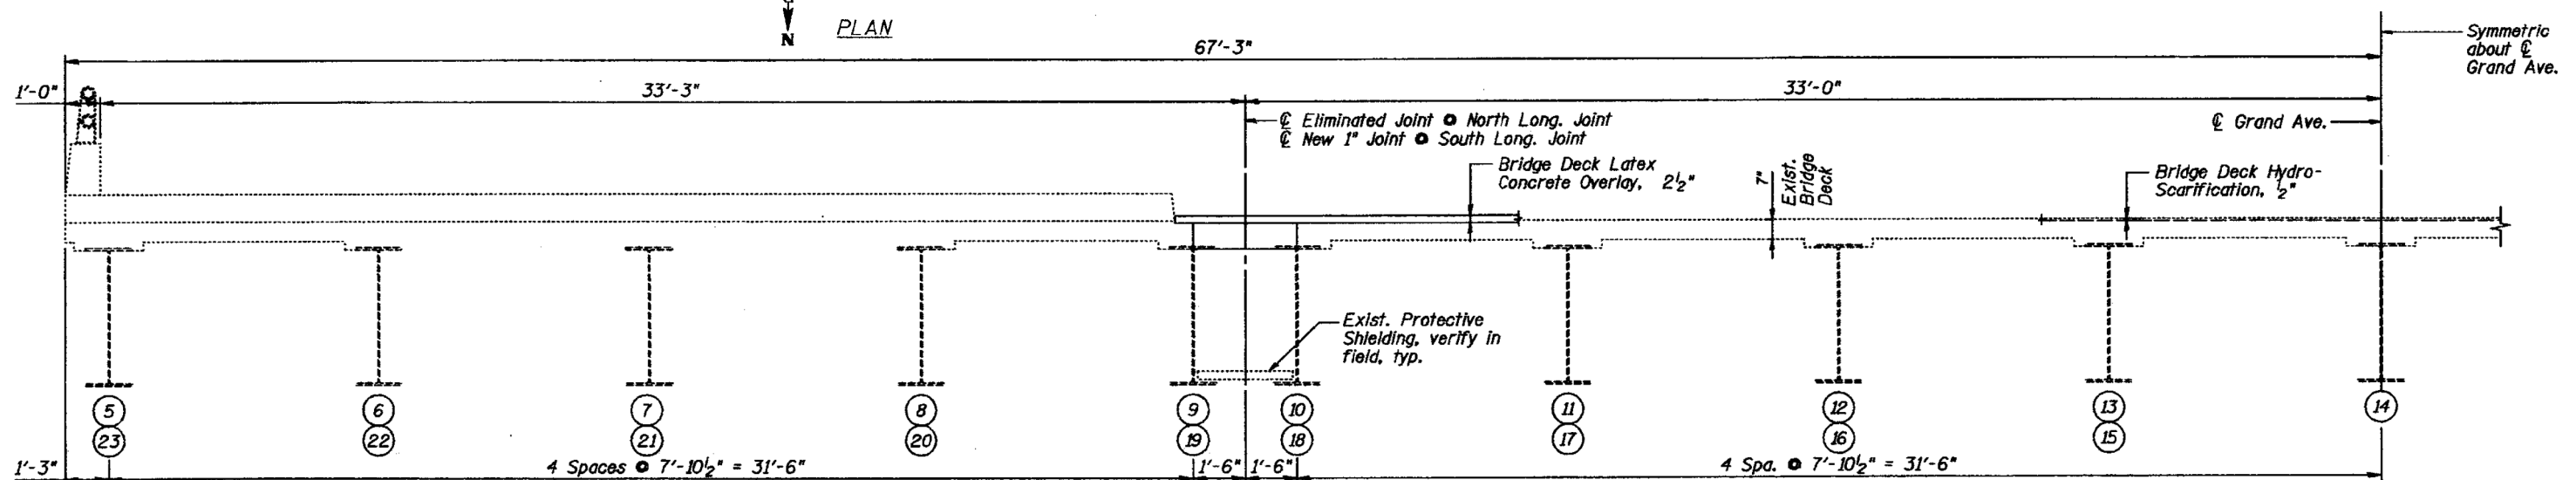

**HALF DECK CROSS SECTION**  
(Looking East Near Midspan)

FILE NAME =	USER NAME = hardnettbr	DESIGNED -	REVISED -	<b>STATE OF ILLINOIS DEPARTMENT OF TRANSPORTATION</b>	<b>EXISTING PLANS LOCATION 10 (SN 049-0118)</b>				F.A.P. RTE.	SECTION	COUNTY	TOTAL SHEETS	SHEET NO.			
Default	85014-sh1-plandgn	DRAWN -	REVISED -		SCALE:	SHEET	OF	SHEETS	STA.	TO	STA.	VAR.	2014-039I	LAKE	49	21
	PLOT SCALE = 100.0000' / in.	CHECKED -	REVISED -						CONTRACT NO. 60Y33							
	PLOT DATE = 8/11/2014	DATE -	REVISED -						ILLINOIS FED. AID PROJECT							