



DECK REINFORCEMENT PLAN

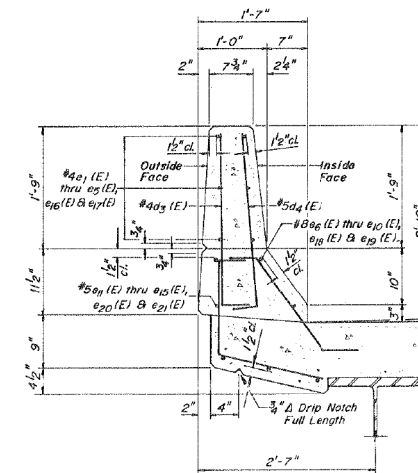

PARAPET DETAIL (TYP)

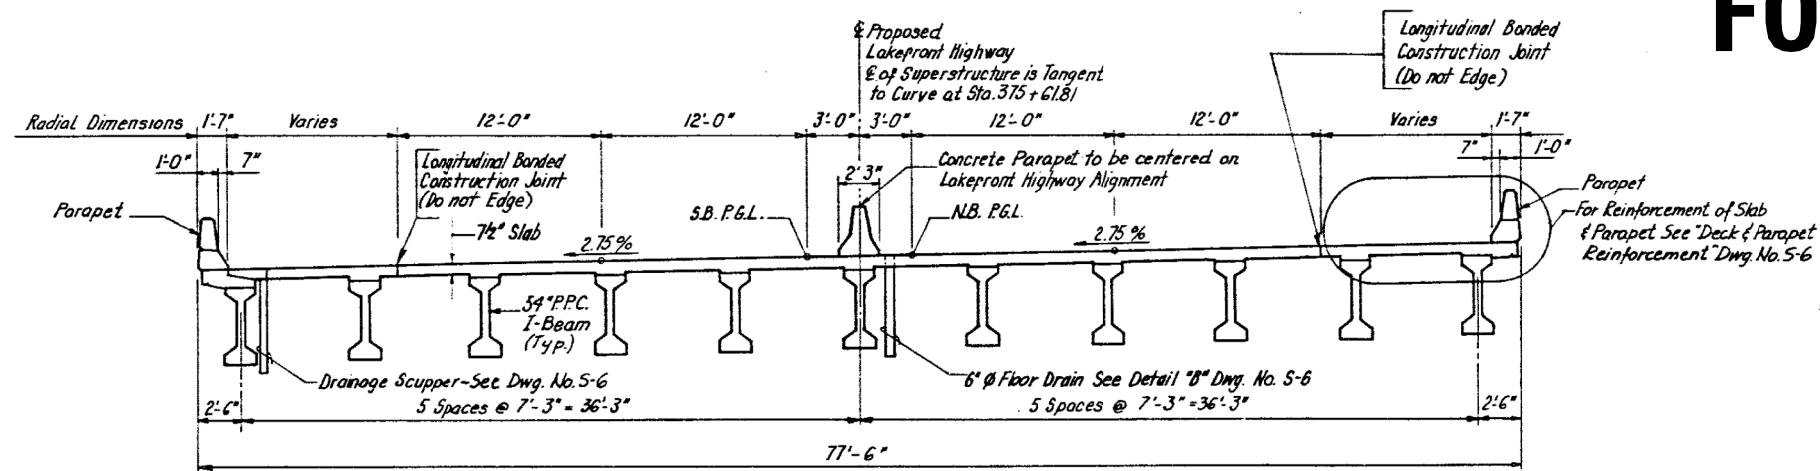

TYPICAL CROSS SECTION  
(LOOKING NORTH)

**FOR INFORMATION ONLY**

|   |                              |            |           |
|---|------------------------------|------------|-----------|
| FILE NAME =   | USER NAME = hardnettr        | DESIGNED - | REVISED - |
| ei:\pw\work\p\dot\hardnettr\d0391061\0185014-shr-plan.dgn |                              | DRAWN -    | REVISED - |
| Default   | PLOT SCALE = 100.0000' / in. | CHECKED -  | REVISED - |
|   | PLOT DATE = 8/11/2014        | DATE -     | REVISED - |

STATE OF ILLINOIS  
DEPARTMENT OF TRANSPORTATION

|                           |       |             |           |        |              |           |
|---------------------------|-------|-------------|-----------|--------|--------------|-----------|
| EXISTING PLANS            |       | F.A.P. RTE. | SECTION   | COUNTY | TOTAL SHEETS | SHEET NO. |
| LOCATION 12 (SN 049-0159) |       | VAR.        | 2014-039I | LAKE   | 49           | 23        |
| SCALE:                    | SHEET | OF          | SHEETS    | STA.   | TO           | STA.      |

|                    |  |                           |  |
|--------------------|--|---------------------------|--|
| CONTRACT NO. 60Y33 |  | ILLINOIS FED. AID PROJECT |  |
|--------------------|--|---------------------------|--|