


FOR INFORMATION ONLY

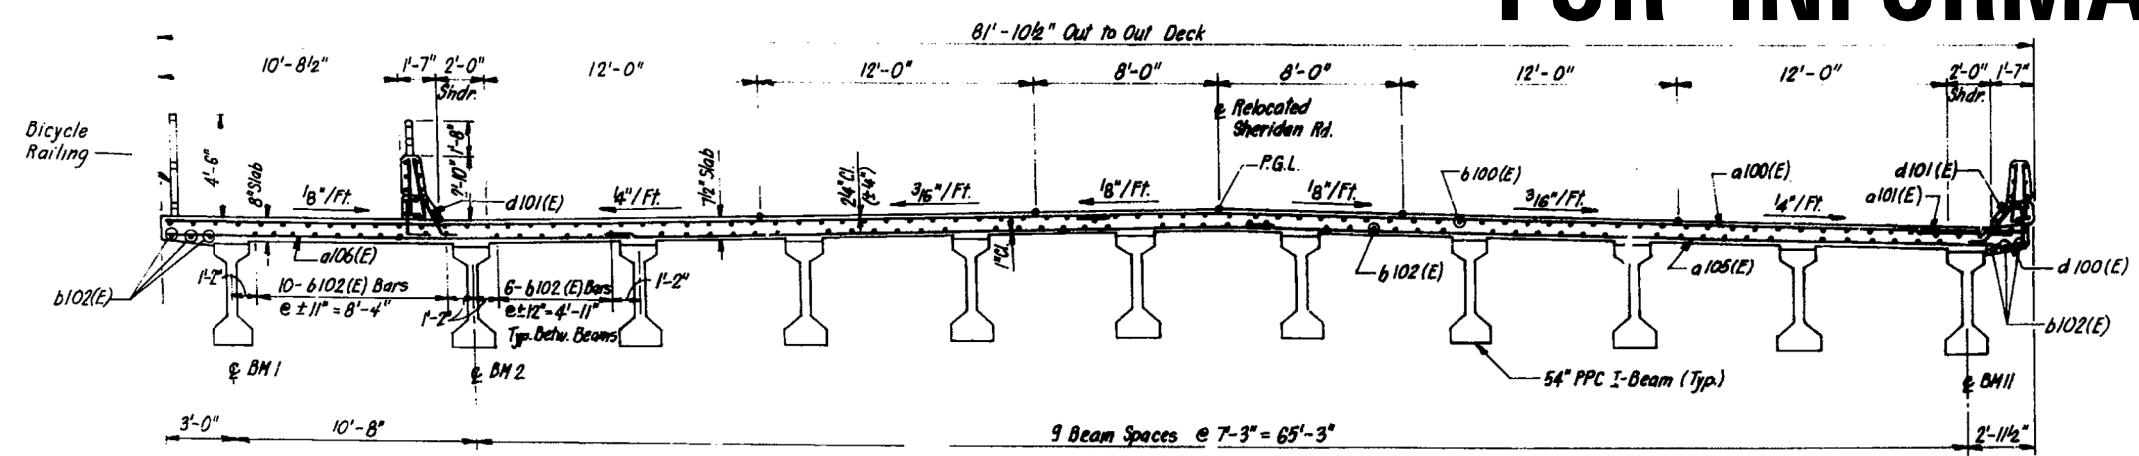

FILE NAME =	USER NAME = hardnettr	DESIGNED -	REVISED -	STATE OF ILLINOIS DEPARTMENT OF TRANSPORTATION	EXISTING PLANS LOCATION 13 (SN 049-0162)		F.A.P. RTE.	SECTION	COUNTY	TOTAL SHEETS	SHEET NO.					
Default	Plot Scale = 100.0000' / in.	DRAWN -	REVISED -		SCALE:	SHEET	OF	SHEETS	STA.	TO	STA.	VAR.	2014-039I	LAKE	49	24
	PLOT DATE = 8/11/2014	CHECKED -	REVISED -													
		DATE -	REVISED -													

ILLINOIS FED. AID PROJECT CONTRACT NO. 60Y33