


PARAPET DETAIL (TYP)

FOR INFORMATION ONLY

PLAN

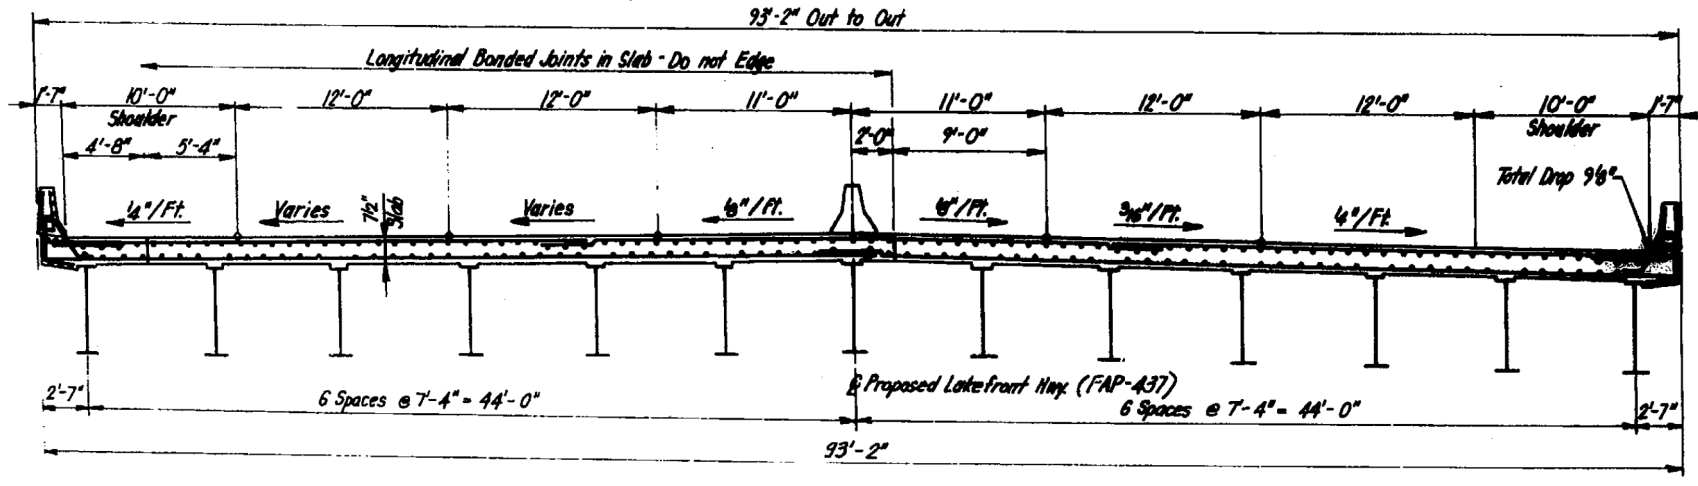

**CROSS SECTION
(LOOKING UP-STATION)**

FILE NAME =	USER NAME = hardnettr	DESIGNED -	REVISED -	STATE OF ILLINOIS DEPARTMENT OF TRANSPORTATION	EXISTING PLANS LOCATION 14 (SN 049-0163)			F.A.P. RTE.	SECTION	COUNTY	TOTAL SHEETS	SHEET NO.				
Default	Plot Scale = 100.0000' / in.	DRAWN -	REVISED -		SCALE:	SHEET	OF	SHEETS	STA.	TO	STA.	VAR.	2014-039I	LAKE	49	25
	PLOT DATE = 8/11/2014	CHECKED -	REVISED -								CONTRACT NO. 60Y33					
		DATE -	REVISED -								ILLINOIS FED. AID PROJECT					