


PLAN

**FOR INFORMATION ONLY**

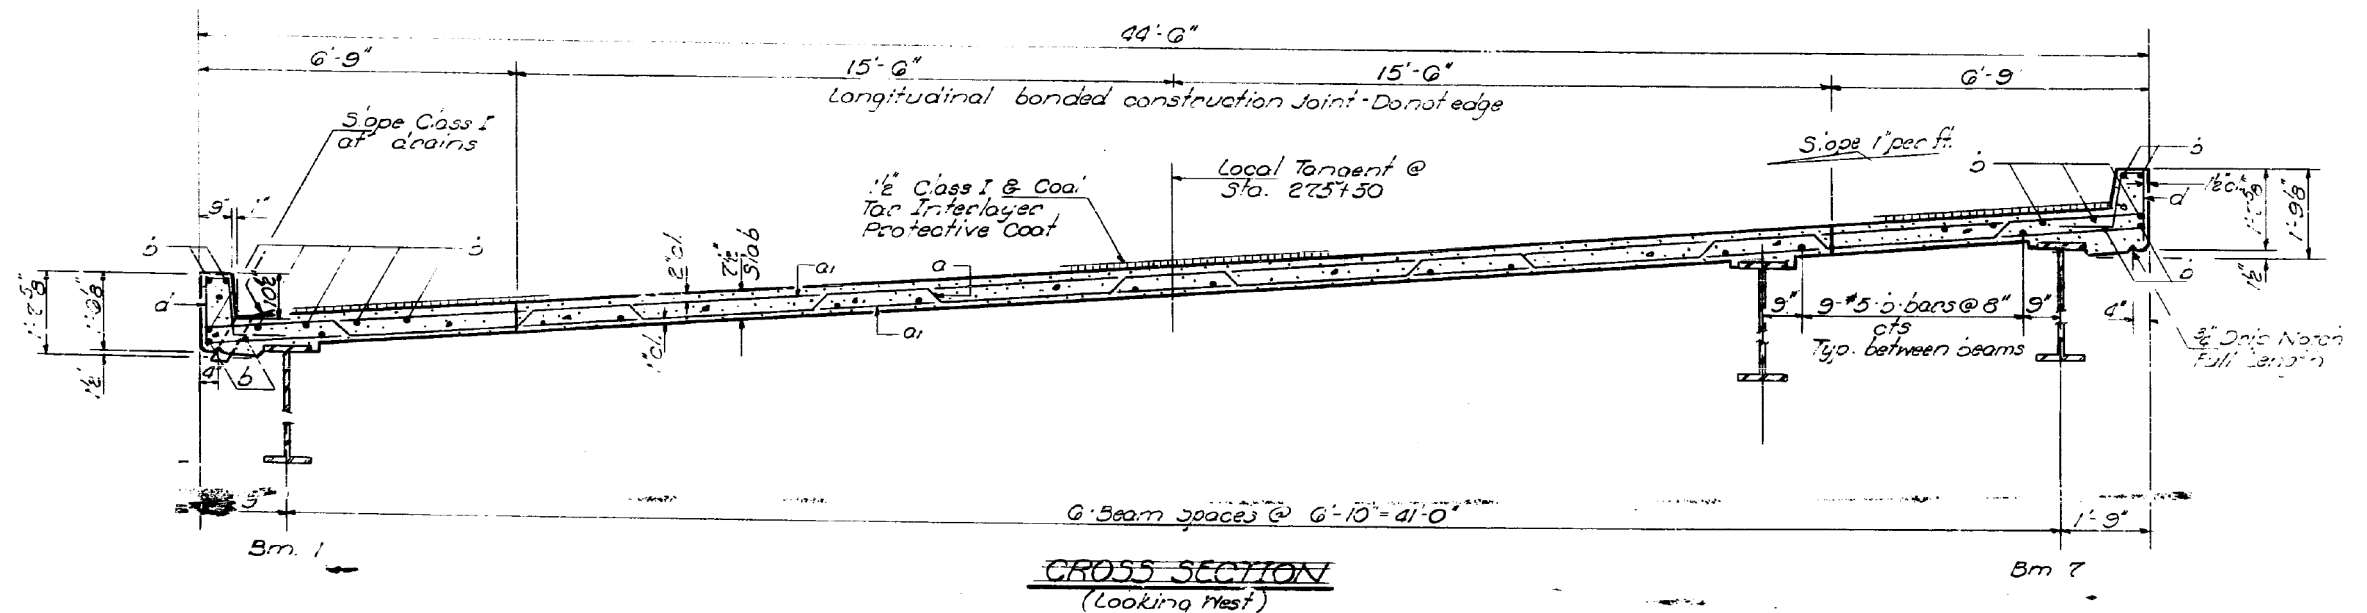

CROSS SECTION  
(Looking West)

FILE NAME =	USER NAME = hardnettbr	DESIGNED -	REVISED -	<b>STATE OF ILLINOIS DEPARTMENT OF TRANSPORTATION</b>	<b>EXISTING PLANS LOCATION 19 (SN 049-0017)</b>				F.A.P. RTE.	SECTION	COUNTY	TOTAL SHEETS	SHEET NO.	
Default	Plot Scale = 100.0000' / in.	DRAWN -	REVISED -		SCALE:	SHEET	OF	SHEETS	STA.	TO	STA.	ILLINOIS	FED. AID PROJECT	
	PLOT DATE = 8/11/2014	CHECKED -	REVISED -									LAKE	49	30
		DATE -	REVISED -									CONTRACT NO. 60Y33		