
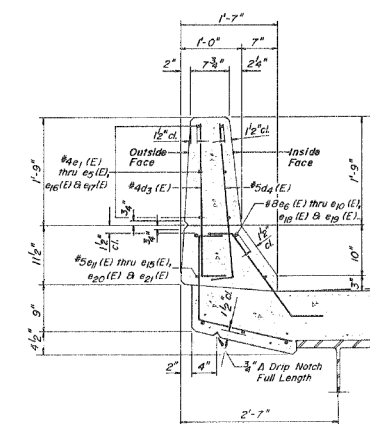


3-#15 d₃(E) bars at 275 cts.
Inside Face (Typ. Ea. Corner)


61 -#15 d₂(E) bars at 300 cts. Outside Face Each Side
275 61 -#15 d₁(E) bars at 275 cts. Inside Face Each Side

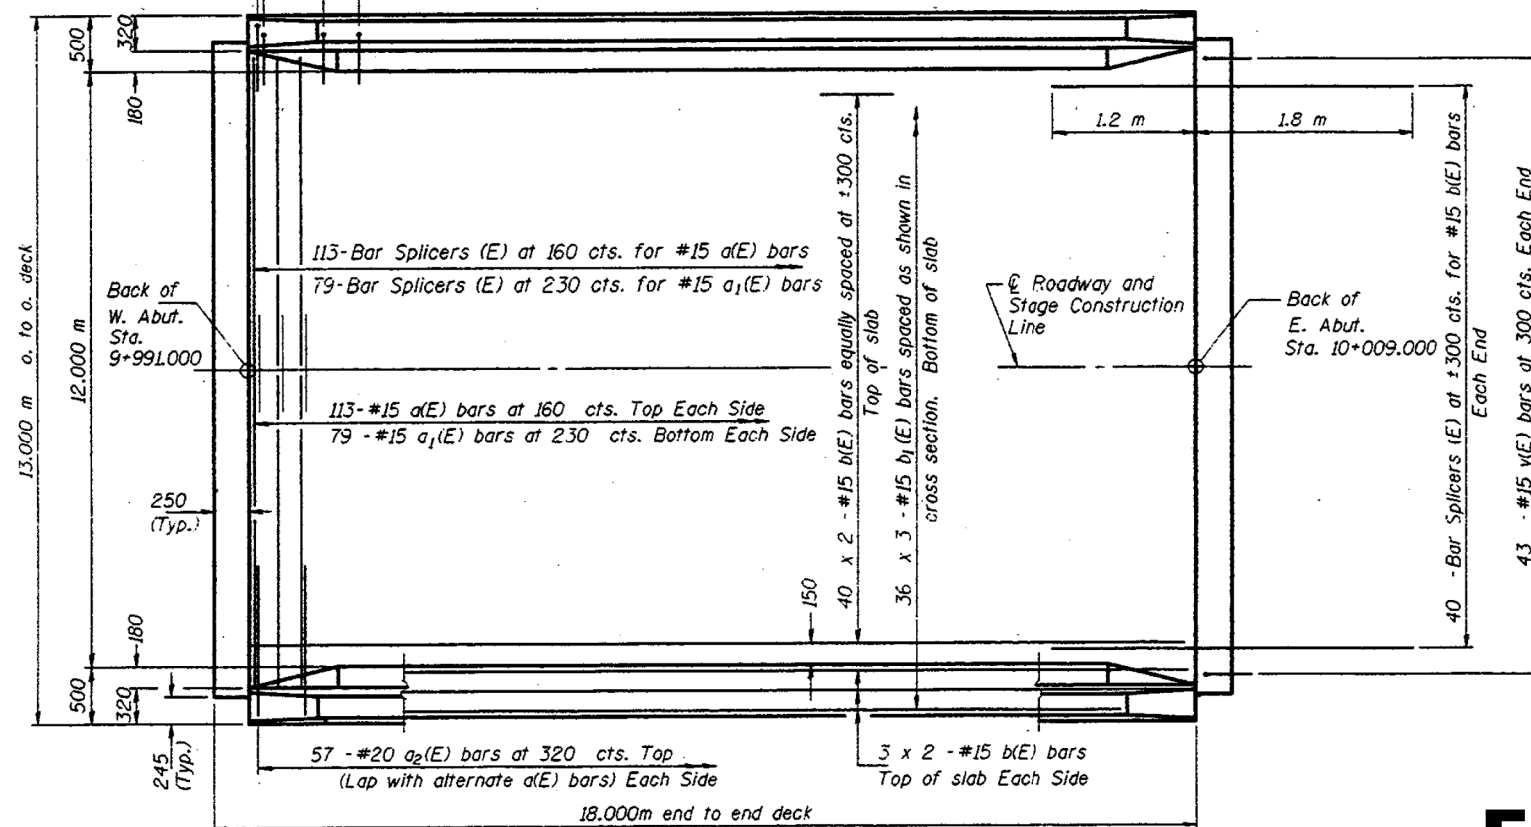

PARAPET DETAIL (TYP)

PLAN

FOR INFORMATION ONLY

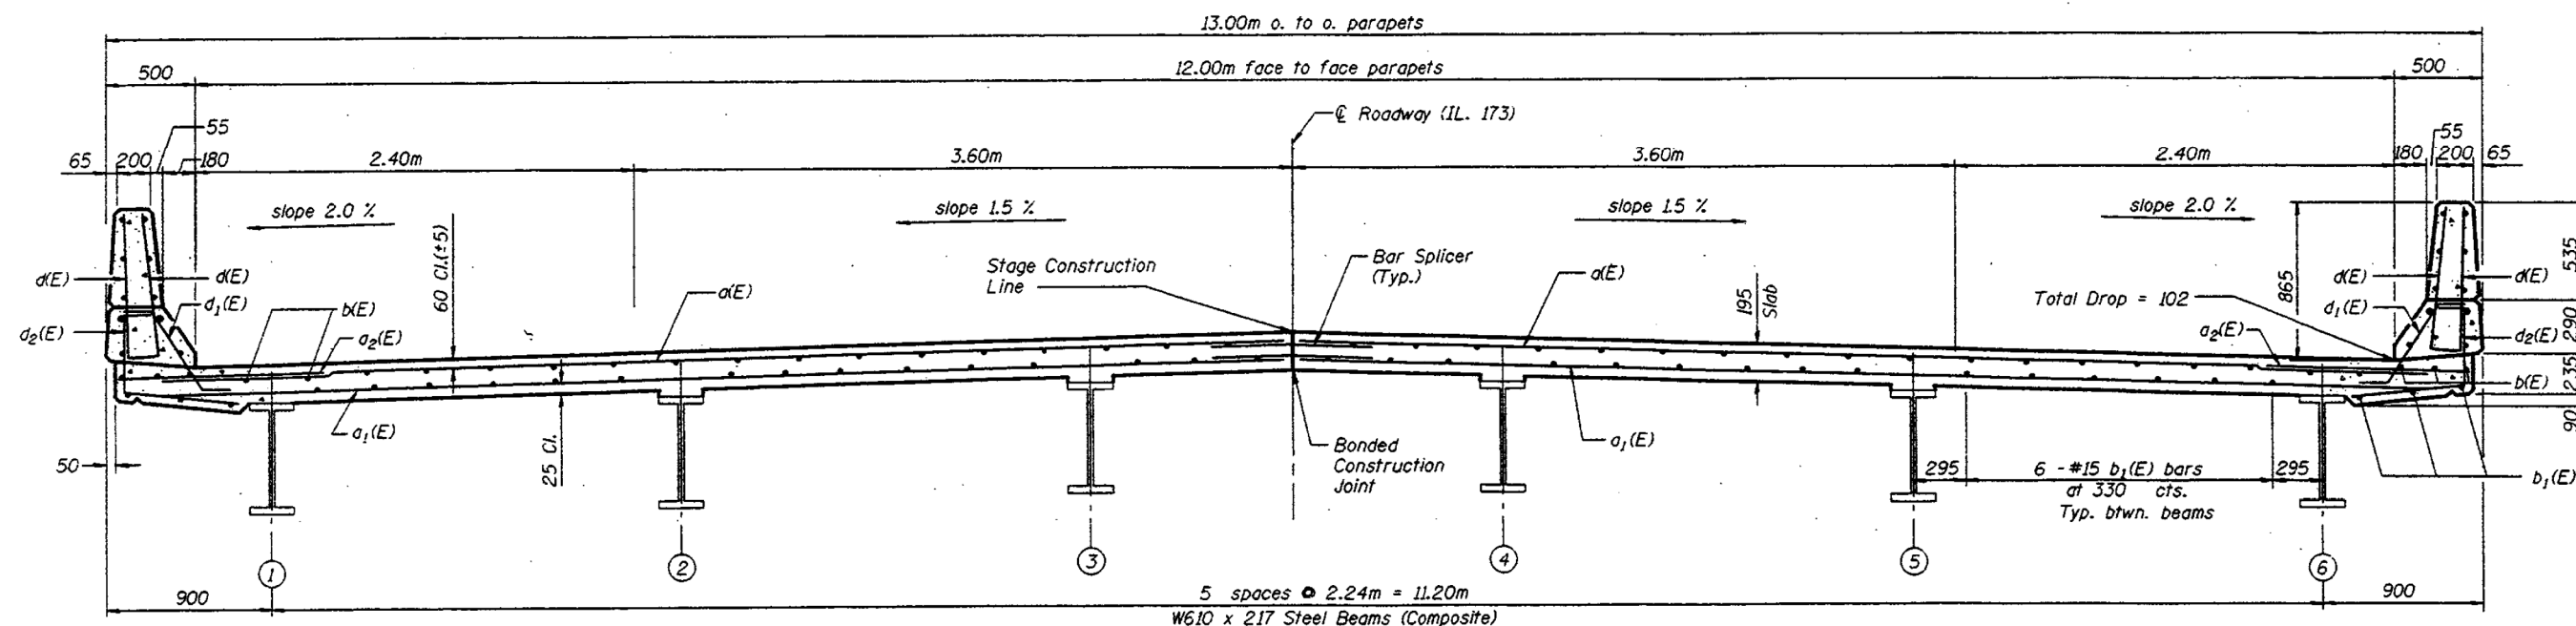

CROSS SECTION
(Looking East)

| | | | | | | | | | | | | | | | | |
|-------------|-----------------------|------------|-----------|---|---|-------|----|--------|---------------------------|---------|--------|--------------|-----------|------|----|----|
| FILE NAME = | USER NAME = hardnettr | DESIGNED - | REVISED - | STATE OF ILLINOIS DEPARTMENT OF TRANSPORTATION | EXISTING PLANS LOCATION 27 (SN 049-0195) | | | | F.A.P. RTE. | SECTION | COUNTY | TOTAL SHEETS | SHEET NO. | | | |
| Default | 8/11/2014 | DRAWN - | REVISED - | | SCALE: | SHEET | OF | SHEETS | STA. | TO | STA. | VAR. | 2014-039I | LAKE | 49 | 38 |
| | | CHECKED - | REVISED - | | | | | | CONTRACT NO. 60Y33 | | | | | | | |
| | | DATE - | REVISED - | | | | | | ILLINOIS FED. AID PROJECT | | | | | | | |